



RESIDENCE OF:

THE COUNTRY CABIN I

PRELIMINARY DOCUMENTS

SHEET TITLE

COVER PAGE

HEATED SQUARE FOOTAGE

936

FIRST FLOOR:

SECOND FLOOR:


BASEMENT:

A1

OF 4

COMPANY INFORMATION:

OLD HICKORY LOG HOMES, INC.
5881 E. Hwy. 150 Suite 104
DENVER, NC 28037
PHONE: 704-489-8989
FAX: 704-489-8990
WWW.OLDHICKORYLOGHOMES.COM

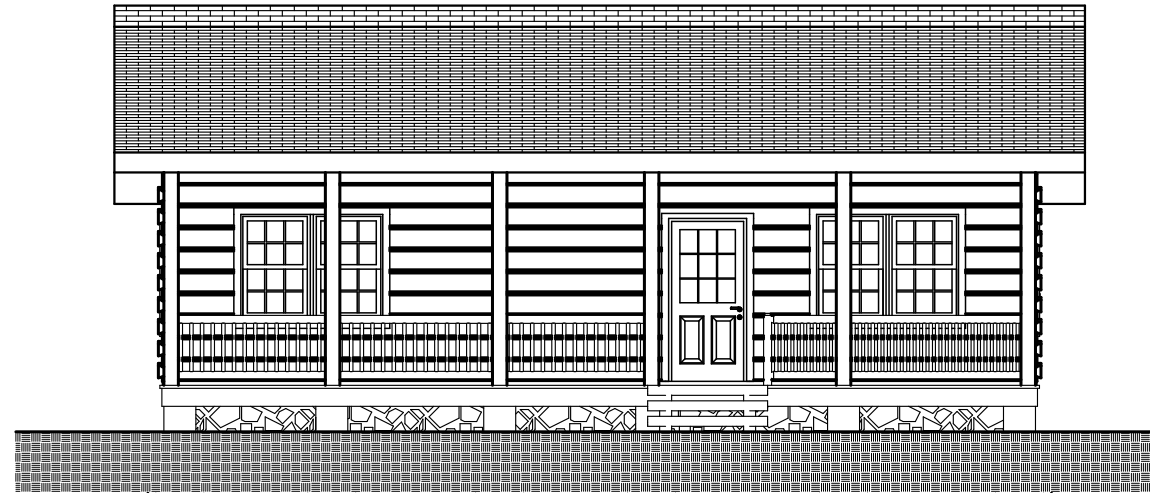


○ FRONT ELEVATION
SCALE: 1/8" = 1'-0"



○ RIGHT ELEVATION
SCALE: 1/8" = 1'-0"



○ REAR ELEVATION
SCALE: 1/8" = 1'-0"

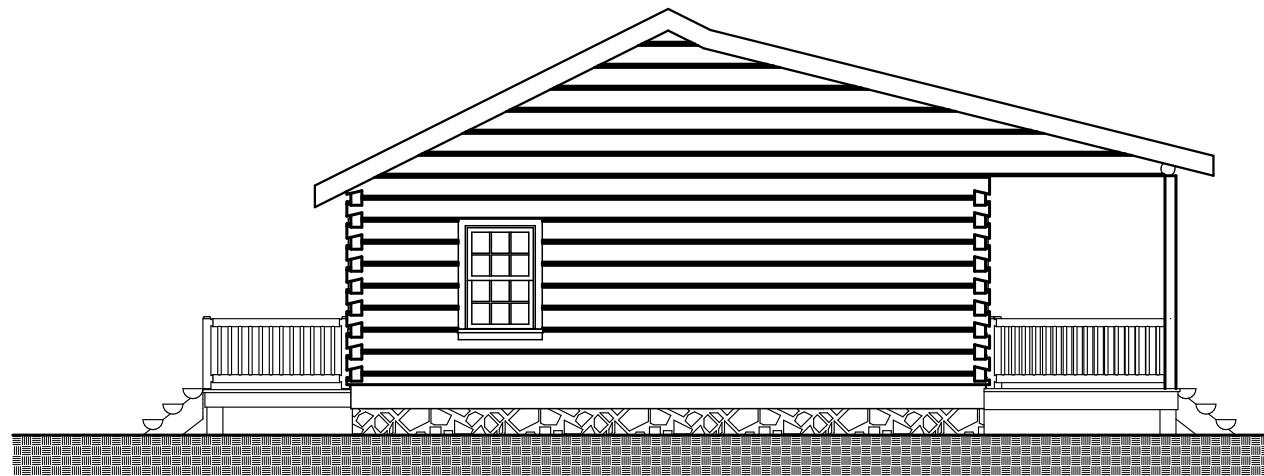

○ LEFT ELEVATION
SCALE: 1/8" = 1'-0"



RESIDENCE OF:

THE COUNTRY CABIN I

SHEET TITLE

ELEVATIONS


A2

COMPANY INFORMATION:

OLD HICKORY LOG HOMES, INC.
5881 E. Hwy. 150 Suite 104
DENVER, NC 28037
PHONE: 704-489-8989
FAX: 704-489-8990
WWW.OLDHICKORYLOGHOMES.COM

PRELIMINARY DOCUMENTS

OF 4

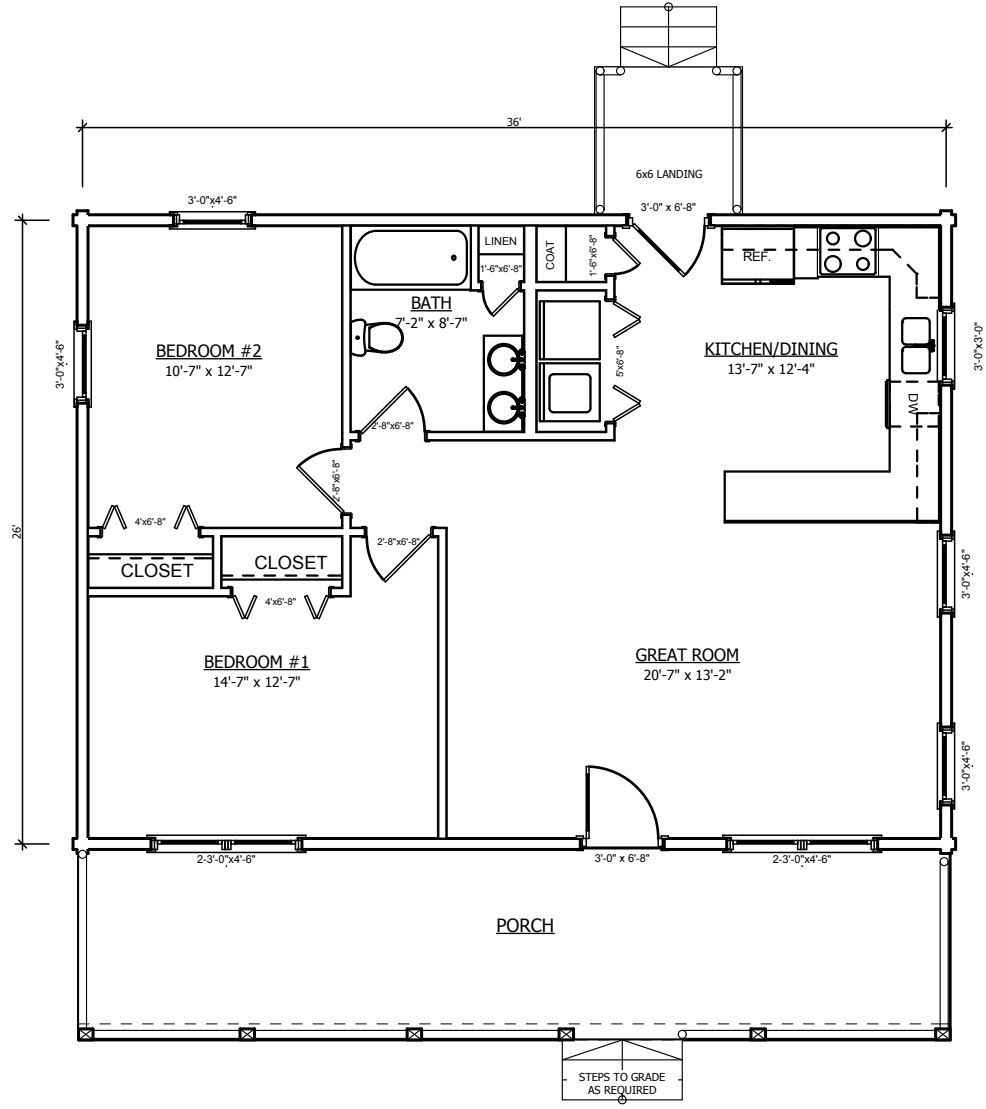

○ First Floor Plan
 SCALE: 1/8" = 1'-0"



SHEET TITLE

RESIDENCE OF:

COMPANY INFORMATION:

A3


FIRST FLOOR PLAN

THE COUNTRY
 CABIN I

OLD HICKORY LOG HOMES, INC.
 5881 E. Hwy. 150 Suite 104
 DENVER, NC 28037
 PHONE: 704-489-8989
 FAX: 704-489-8990
 WWW.OLDHICKORYLOGHOMES.COM

OF 4

PRELIMINARY DOCUMENTS

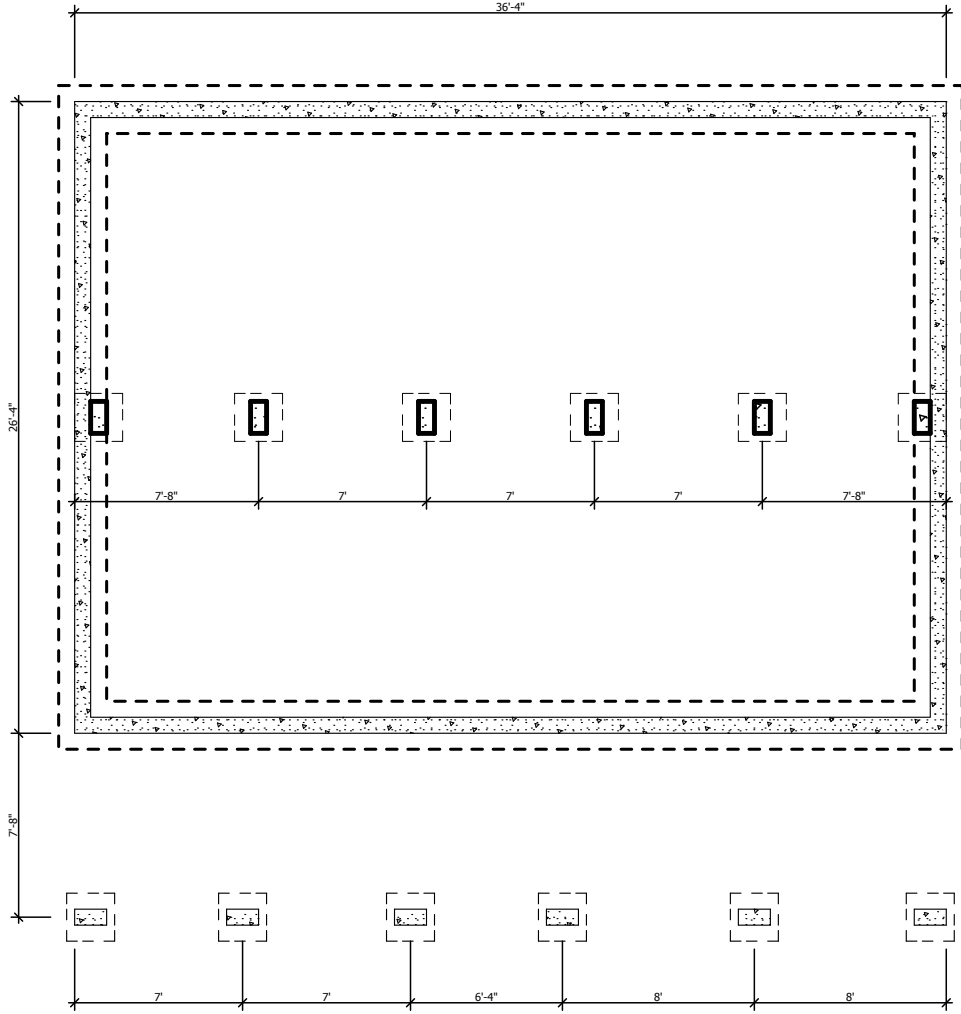

① CRAWL SPACE
SCALE: 1/8" = 1'-0"



SHEET TITLE

RESIDENCE OF:

COMPANY INFORMATION:

FOUNDATION PLAN

THE COUNTRY
CABIN I

OLD HICKORY LOG HOMES, INC.
5881 E. Hwy. 150 Suite 104
DENVER, NC 28037
PHONE: 704-489-8989
FAX: 704-489-8990
WWW.OLDHICKORYLOGHOMES.COM

A4

PRELIMINARY DOCUMENTS

OF 4