


*Old Hickory*  
LOG HOMES & CONSTRUCTION, INC.

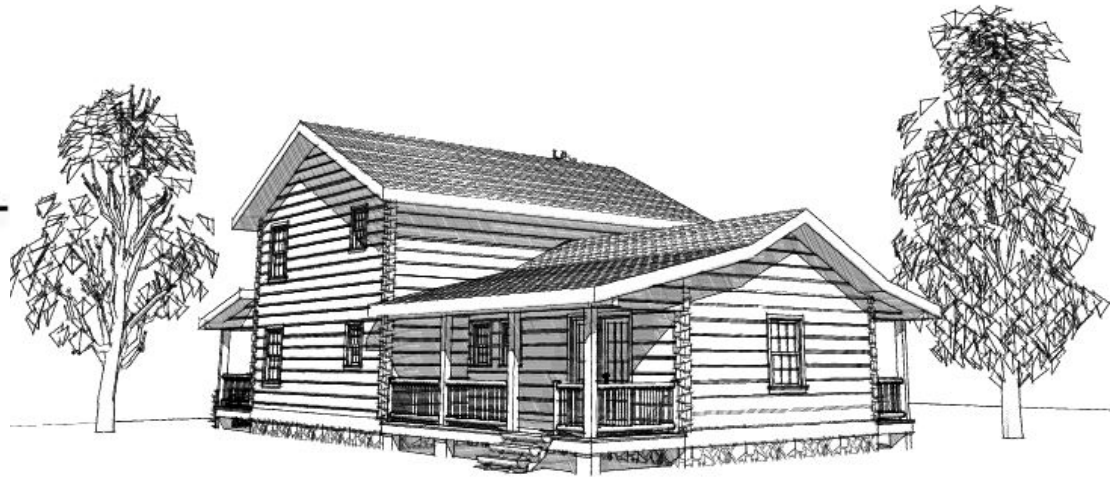

COMPANY INFORMATION:

OLD HICKORY LOG HOMES, INC.  
5881 E. Hwy. 150 Suite 104  
DENVER, NC 28037  
PHONE: 704-489-8989  
FAX: 704-489-8990  
WWW.OLDHICKORYLOGHOMES.COM

RESIDENCE OF:

**THE  
APPALACHIAN  
PRELIMINARY DOCUMENTS**

SHEET TITLE

COVER PAGE

HEATED SQUARE FOOTAGE

1106

FIRST FLOOR:


643

SECOND FLOOR:


BASEMENT:

A1

OF 5

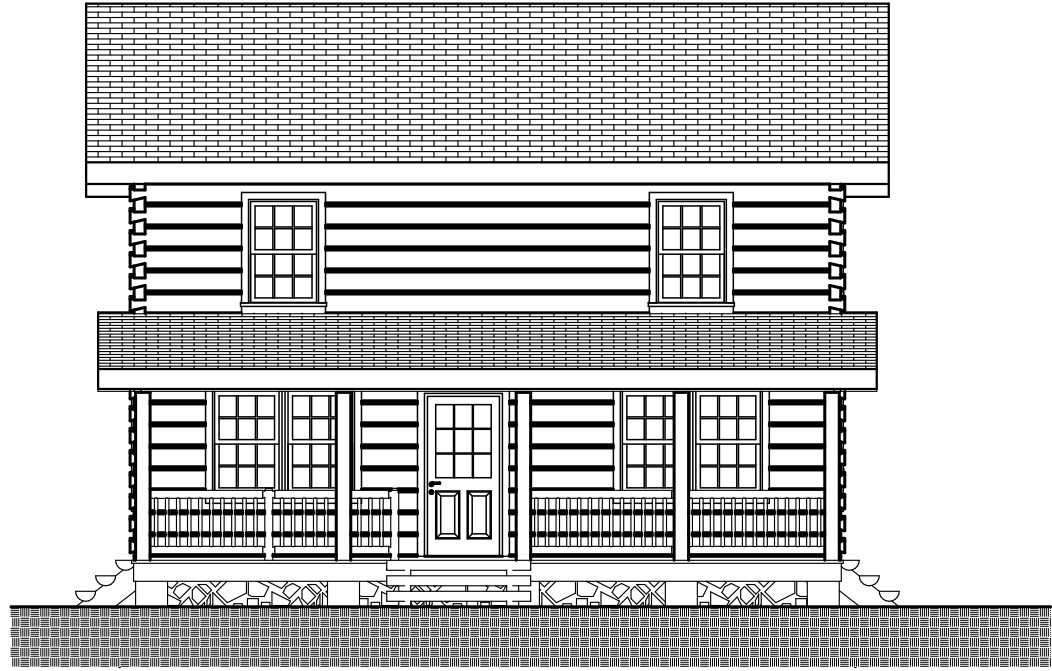

○ FRONT ELEVATION  
SCALE: 1/8" = 1'-0"

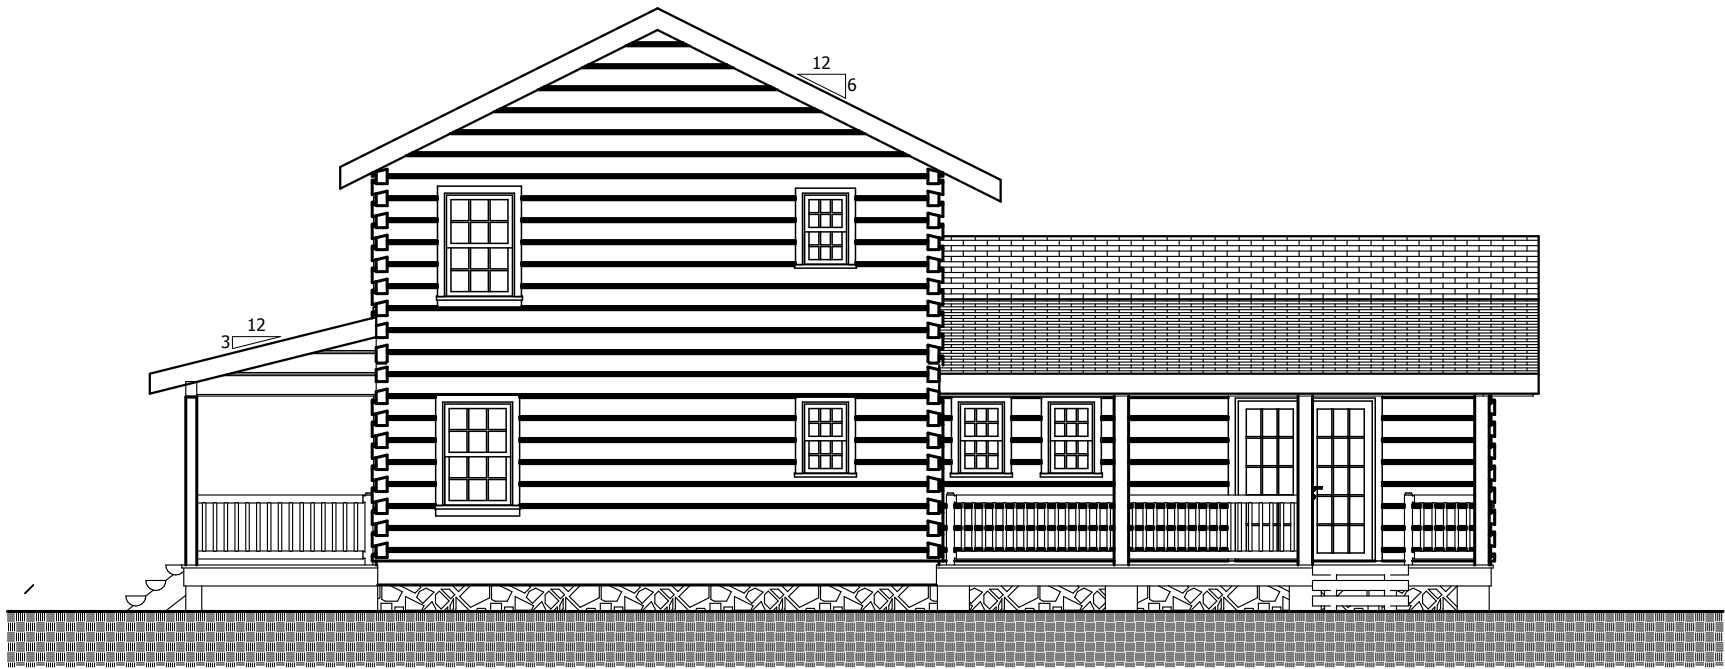

○ RIGHT ELEVATION  
SCALE: 1/8" = 1'-0"



RESIDENCE OF:

# THE APPALACHIAN

SHEET TITLE

ELEVATIONS


A2

COMPANY INFORMATION:

OLD HICKORY LOG HOMES, INC.  
5881 E. Hwy. 150 Suite 104  
DENVER, NC 28037  
PHONE: 704-489-8989  
FAX: 704-489-8990  
WWW.OLDHICKORYLOGHOMES.COM

PRELIMINARY DOCUMENTS

OF 5

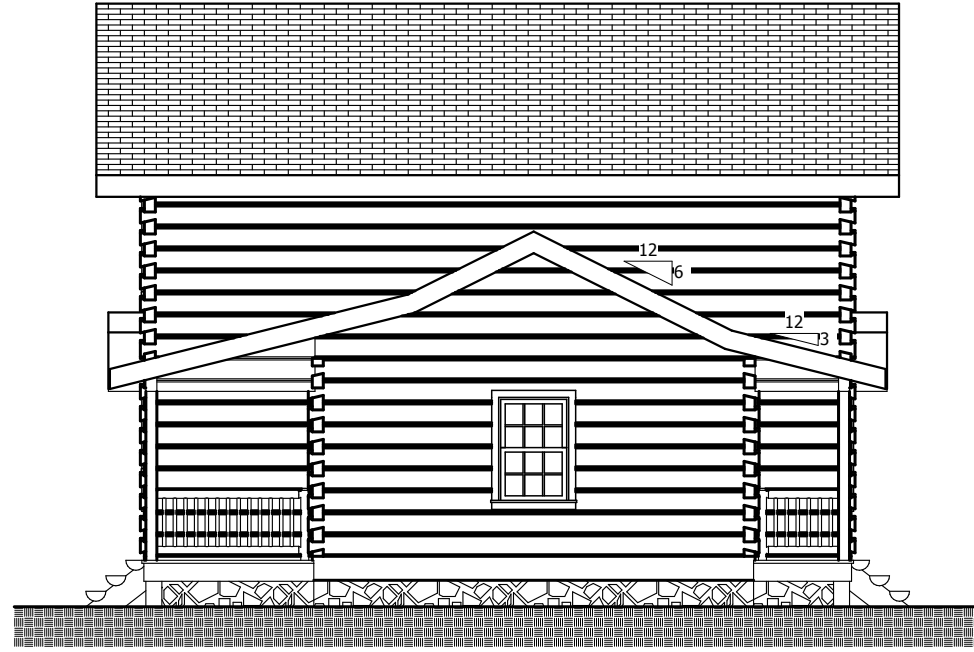

○ REAR ELEVATION  
SCALE: 1/8" = 1'-0"



○ LEFT ELEVATION  
SCALE: 1/8" = 1'-0"



RESIDENCE OF:

# THE APPALACHIAN

SHEET TITLE

ELEVATIONS


PRELIMINARY DOCUMENTS

COMPANY INFORMATION:


OLD HICKORY LOG HOMES, INC.  
5881 E. Hwy. 150 Suite 104  
DENVER, NC 28037  
PHONE: 704-489-8989  
FAX: 704-489-8990  
WWW.OLDHICKORYLOGHOMES.COM

A3

OF 5

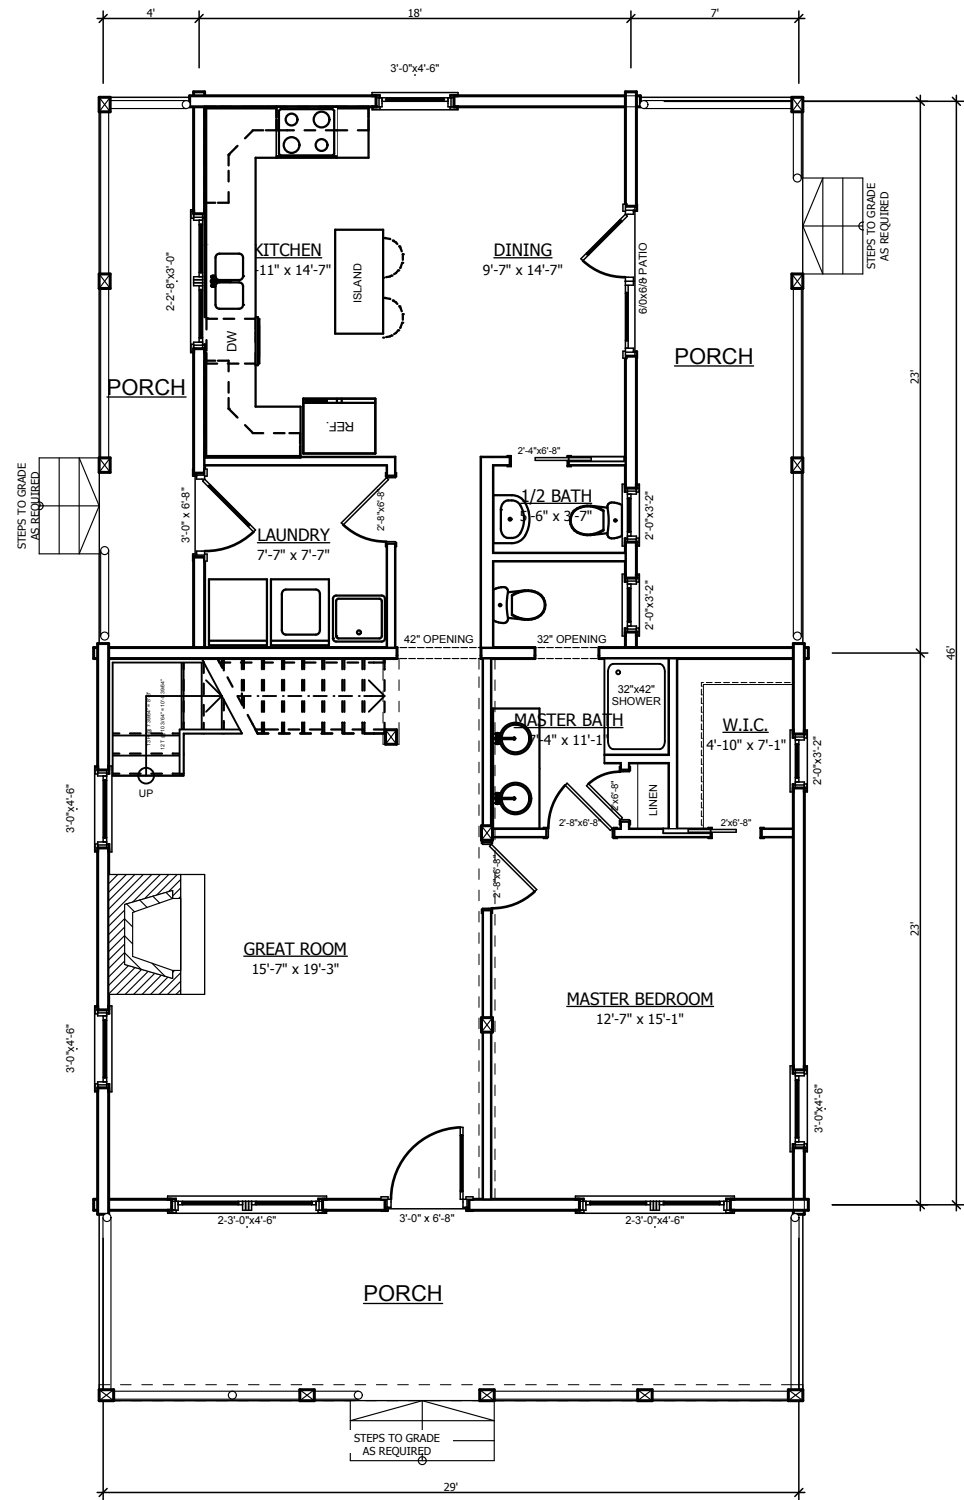

First Floor Plan  
SCALE: 1/8" = 1'-0"

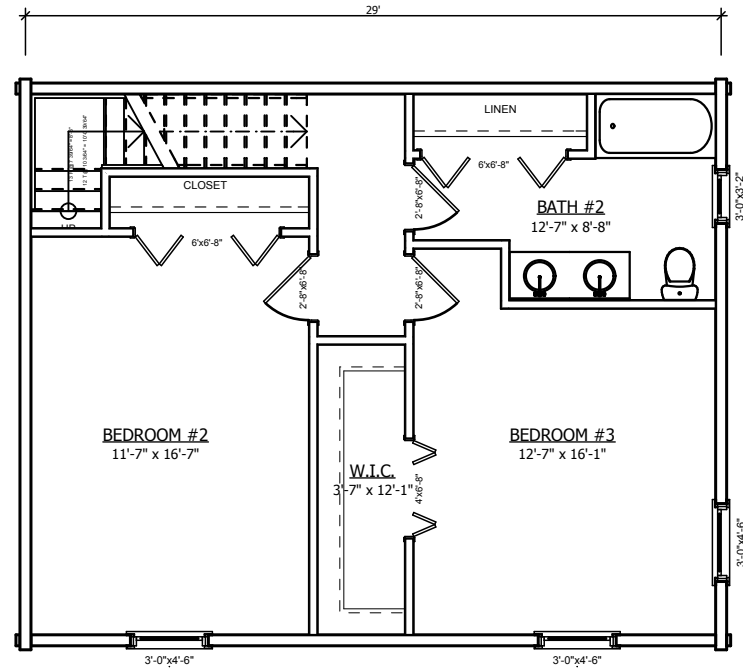

2nd Floor Plan  
SCALE: 1/8" = 1'-0"



SHEET TITLE

**A4**  
**FIRST/SECOND**  
**FLOOR PLANS**  
**PRELIMINARY DOCUMENTS**

OF 5

RESIDENCE OF:

# THE APPALACHIAN

COMPANY INFORMATION:

OLD HICKORY LOG HOMES, INC.  
5881 E. Hwy. 150 Suite 104  
DENVER, NC 28037  
PHONE: 704-489-8989  
FAX: 704-489-8990  
WWW.OLDHICKORYLOGHOMES.COM

