

Old Hickory
 LOG HOMES & CONSTRUCTION, INC.



RESIDENCE OF:

THE ELK CREEK
PRELIMINARY DOCUMENTS

SHEET TITLE

COVER PAGE

HEATED SQUARE FOOTAGE 1463

FIRST FLOOR: 1057

SECOND FLOOR: 1057

BASEMENT:

A1

OF 5

COMPANY INFORMATION:

OLD HICKORY LOG HOMES, INC.
 5881 E. Hwy. 150 Suite 104
 DENVER, NC 28037
 PHONE: 704-489-8989
 FAX: 704-489-8990
 WWW.OLDHICKORYLOGHOMES.COM



○ FRONT ELEVATION
SCALE: 1/8" = 1'-0"



○ RIGHT ELEVATION
SCALE: 1/8" = 1'-0"



RESIDENCE OF:

THE ELK CREEK

COMPANY INFORMATION:

OLD HICKORY LOG HOMES, INC.
5881 E. Hwy. 150 Suite 104
DENVER, NC 28037
PHONE: 704-489-8989
FAX: 704-489-8990
WWW.OLDHICKORYLOGHOMES.COM

SHEET TITLE

ELEVATIONS

PRELIMINARY DOCUMENTS

A2

OF 5



② REAR ELEVATION
SCALE: 1/8" = 1'-0"



① LEFT ELEVATION
SCALE: 1/8" = 1'-0"



COMPANY INFORMATION:

OLD HICKORY LOG HOMES, INC.
5881 E. Hwy. 150 Suite 104
DENVER, NC 28037
PHONE: 704-489-8989
FAX: 704-489-8990
WWW.OLDHICKORYLOGHOMES.COM

RESIDENCE OF:

THE ELK CREEK


SHEET TITLE

ELEVATIONS


PRELIMINARY DOCUMENTS

A3

OF 5

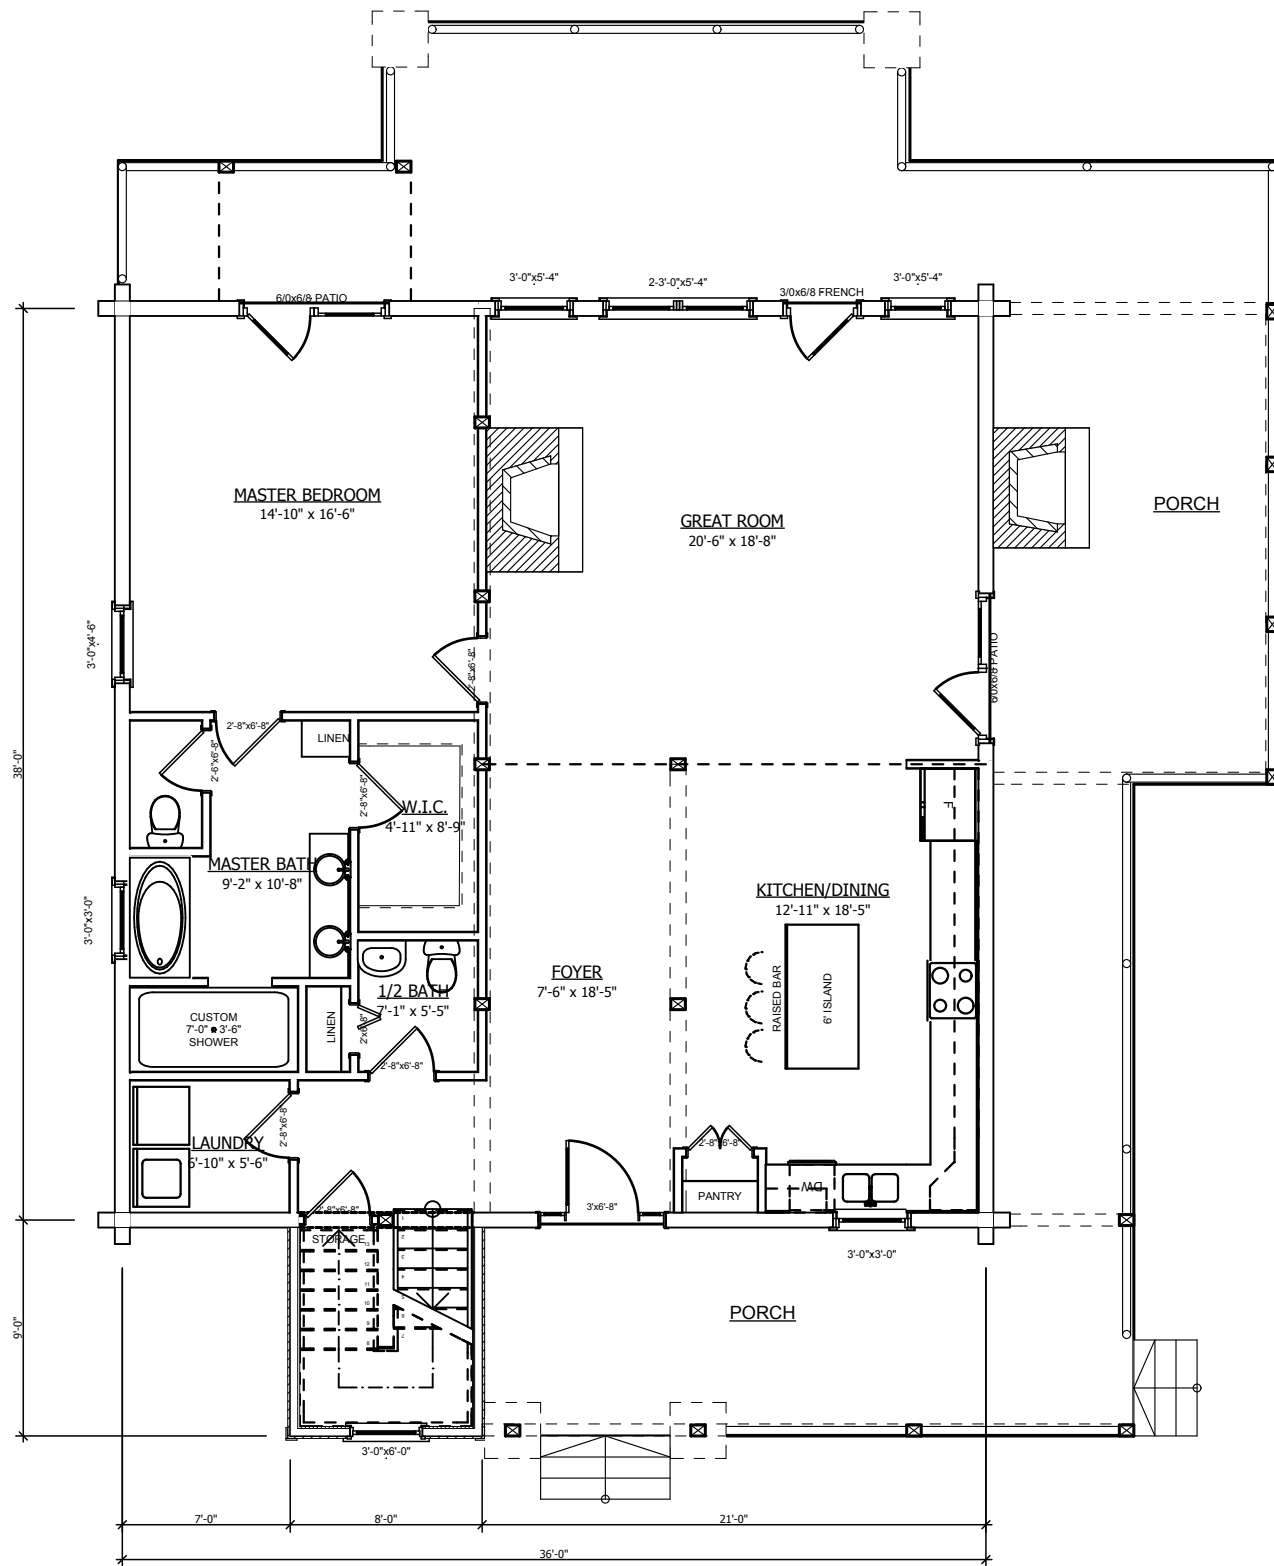

1ST FLOOR PLAN
SCALE: 1/8" = 1'-0"

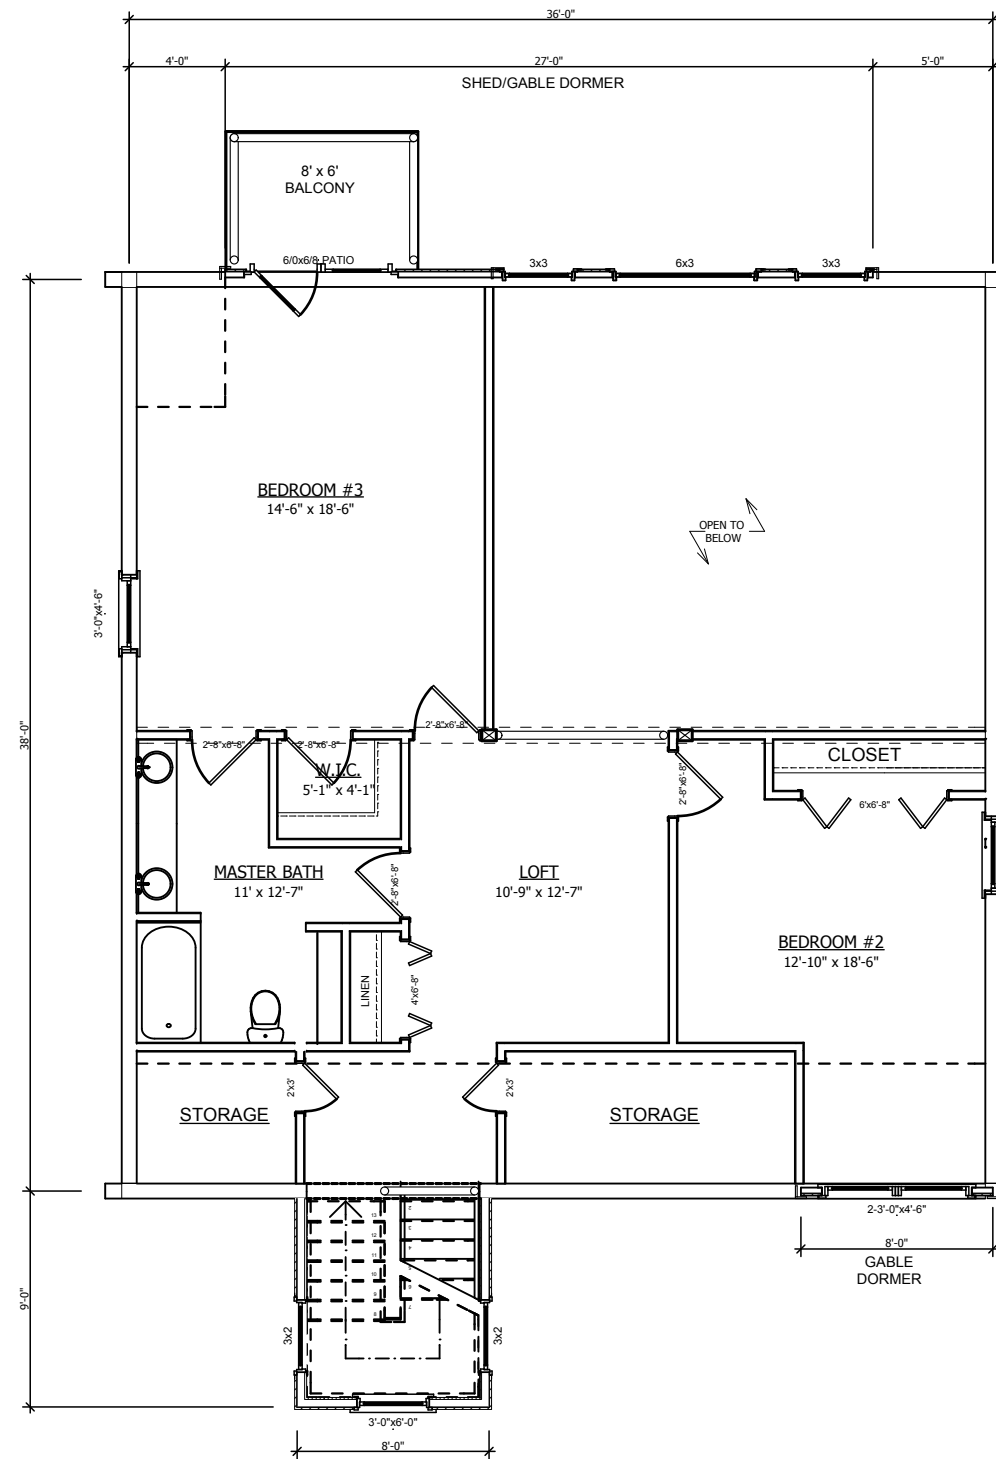

2ND FLOOR PLAN
SCALE: 1/8" = 1'-0"



SHEET TITLE

COMPANY INFORMATION:


FIRST/SECOND
FLOOR PLANS
PRELIMINARY DOCUMENTS

A4

OF 5

THE ELK CREEK

OLD HICKORY LOG HOMES, INC.
5881 E. Hwy. 150 Suite 104
DENVER, NC 28037
PHONE: 704-489-8989
FAX: 704-489-8990
WWW.OLDHICKORYLOGHOMES.COM

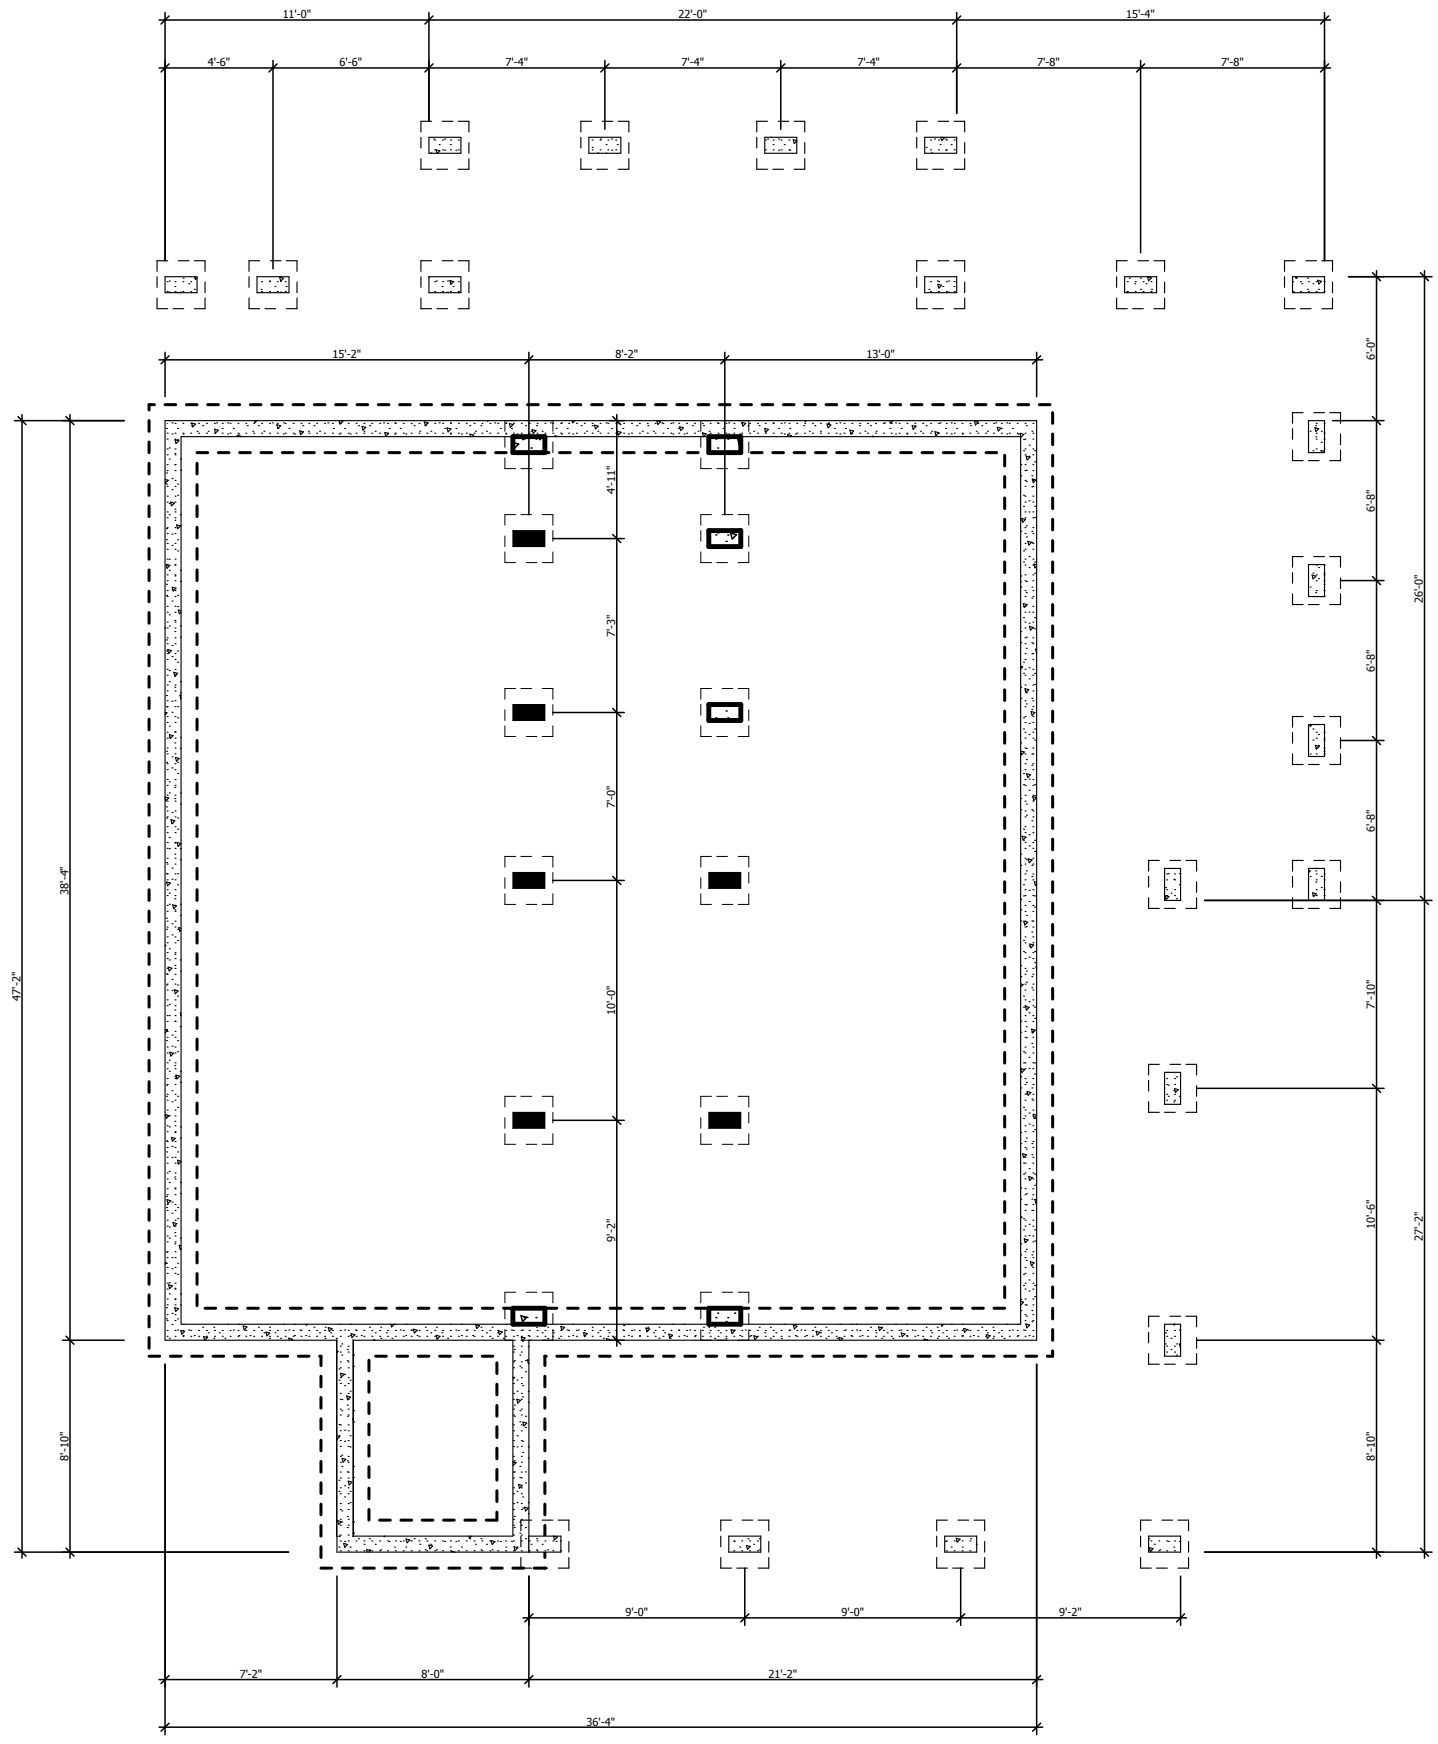

① CRAWL SPACE
SCALE: 1/8" = 1'-0"



SHEET TITLE

RESIDENCE OF:

COMPANY INFORMATION:

A5

FOUNDATION PLAN

THE ELK CREEK

OLD HICKORY LOG HOMES, INC.
5881 E. Hwy. 150 Suite 104
DENVER, NC 28037
PHONE: 704-489-8989
FAX: 704-489-8990
WWW.OLDHICKORYLOGHOMES.COM

OF 5

PRELIMINARY DOCUMENTS