

SHEET TITLE

COVER PAGE

HEATED SQUARE FOOTAGE

FIRST FLOOR: 1290

SECOND FLOOR: 689

BONUS ROOM: 676

A1

OF 6

RESIDENCE OF:

**THE  
WILLOWBROOK  
PRELIMINARY DOCUMENTS**

COMPANY INFORMATION:

OLD HICKORY LOG HOMES, INC.  
5881 E. Hwy. 150 Suite 104  
DENVER, NC 28037  
PHONE: 704-489-8989  
FAX: 704-489-8990  
WWW.OLDHICKORYLOGHOMES.COM



○ FRONT ELEVATION  
SCALE: 1/8" = 1'-0"



○ RIGHT ELEVATION  
SCALE: 1/8" = 1'-0"

*Old Hickory*  
LOG HOMES & CONSTRUCTION, INC.

RESIDENCE OF:

# THE WILLOWBROOK

COMPANY INFORMATION:

OLD HICKORY LOG HOMES, INC.  
5881 E. Hwy. 150 Suite 104  
DENVER, NC 28037  
PHONE: 704-489-8989  
FAX: 704-489-8990  
WWW.OLDHICKORYLOGHOMES.COM

SHEET TITLE

ELEVATIONS

A2

PRELIMINARY DOCUMENTS  
8/6

OF 6



○ REAR ELEVATION  
SCALE: 1/8" = 1'-0"



○ LEFT ELEVATION  
SCALE: 1/8" = 1'-0"



SHEET TITLE

RESIDENCE OF:

COMPANY INFORMATION:

A3


ELEVATIONS

THE  
WILLOWBROOK

OLD HICKORY LOG HOMES, INC.  
5881 E. Hwy. 150 Suite 104  
DENVER, NC 28037  
PHONE: 704-489-8989  
FAX: 704-489-8990  
WWW.OLDHICKORYLOGHOMES.COM

OF 6

PRELIMINARY DOCUMENTS  
8/6

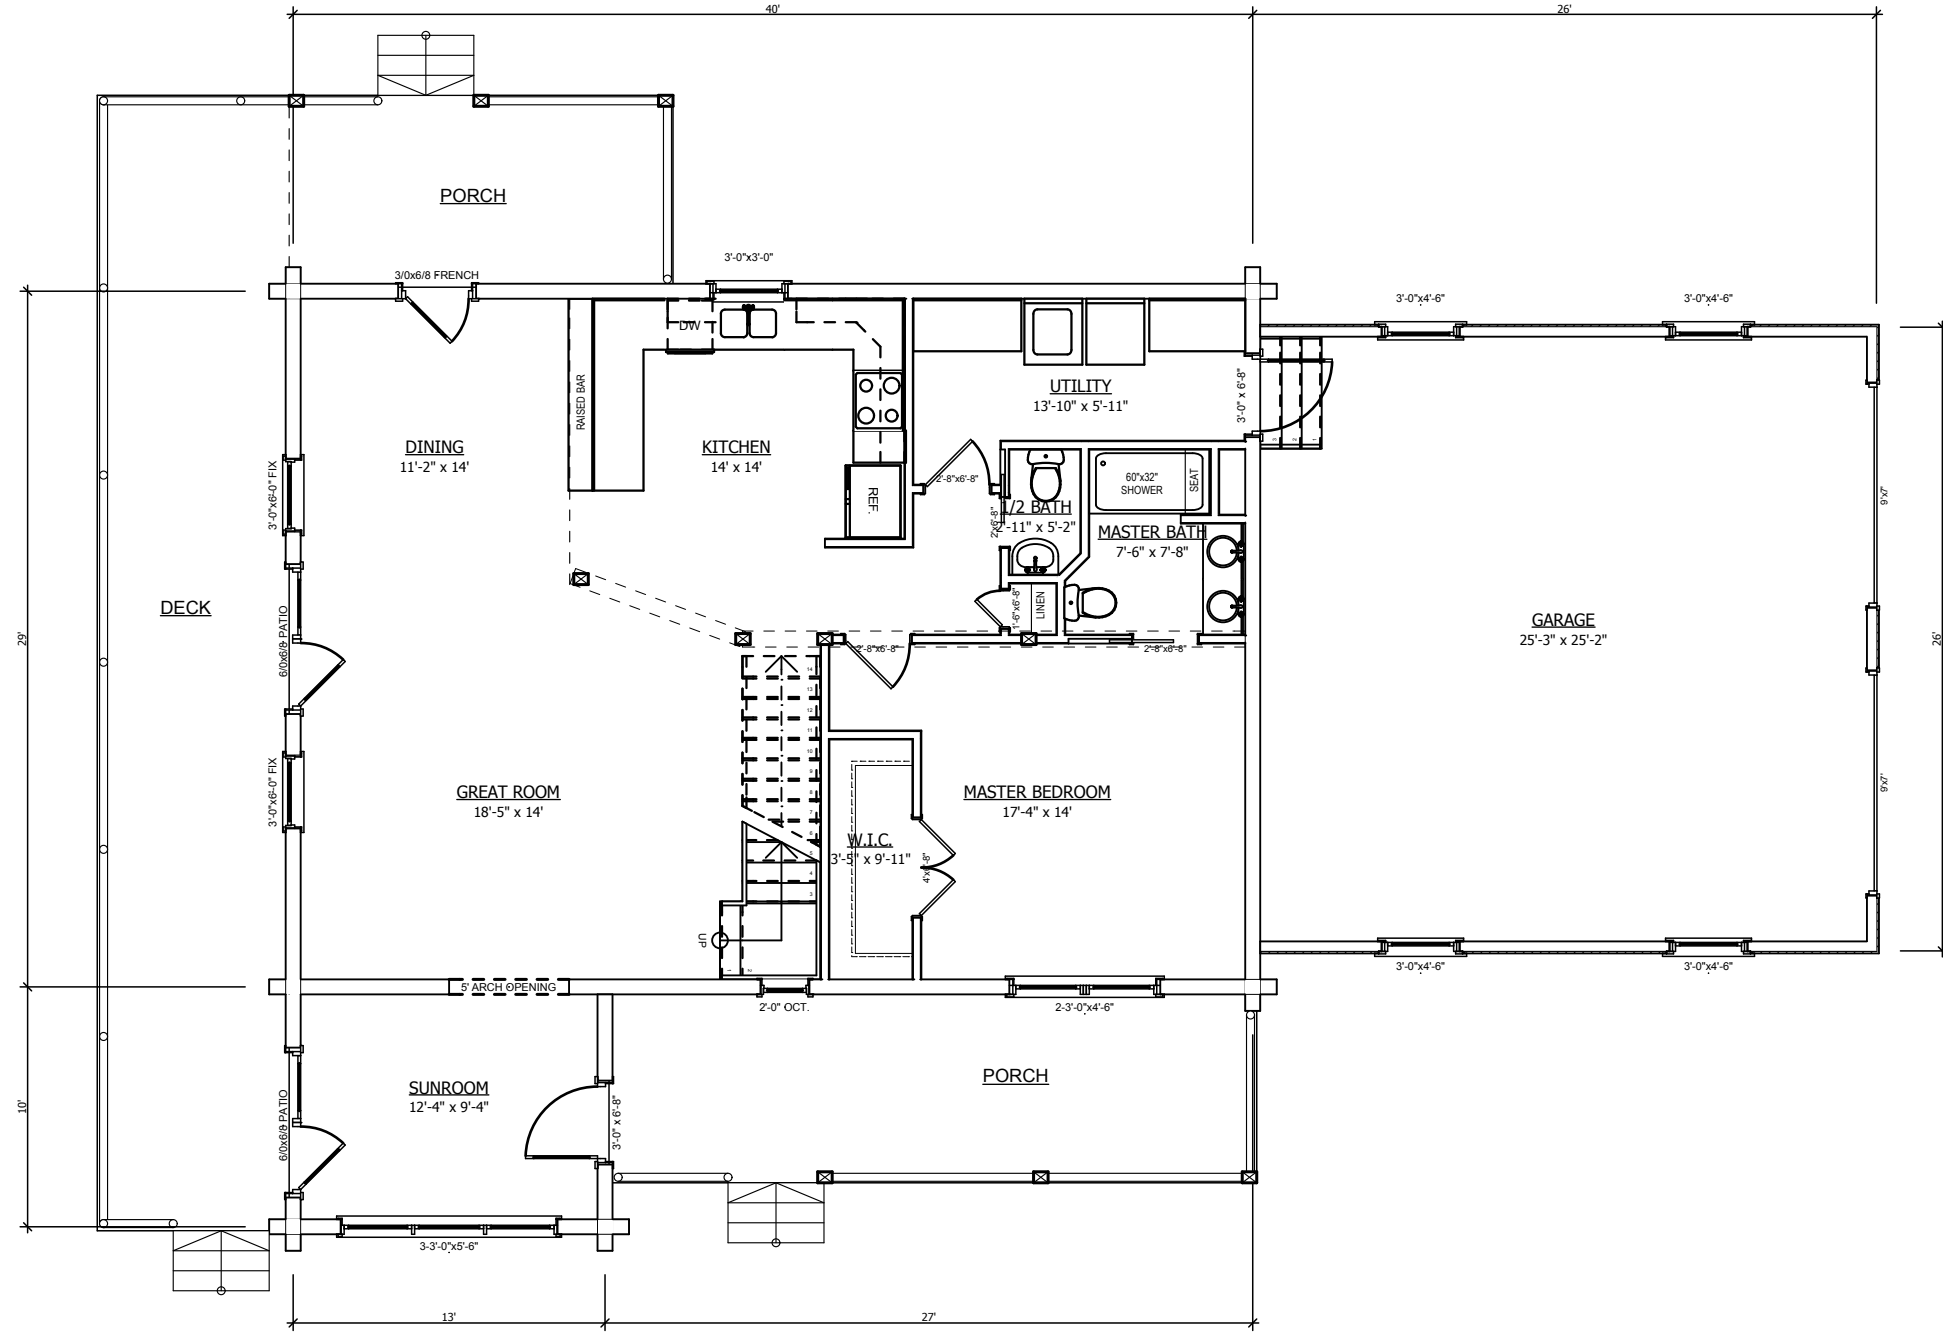

First Floor Plan  
 SCALE: 1/8" = 1'-0"



SHEET TITLE

RESIDENCE OF:

COMPANY INFORMATION:

A4


FIRST FLOOR PLAN

# THE WILLOWBROOK

OF 6

PRELIMINARY DOCUMENTS

OLD HICKORY LOG HOMES, INC.  
 5881 E. Hwy. 150 Suite 104  
 DENVER, NC 28037  
 PHONE: 704-489-8989  
 FAX: 704-489-8990  
 WWW.OLDHICKORYLOGHOMES.COM

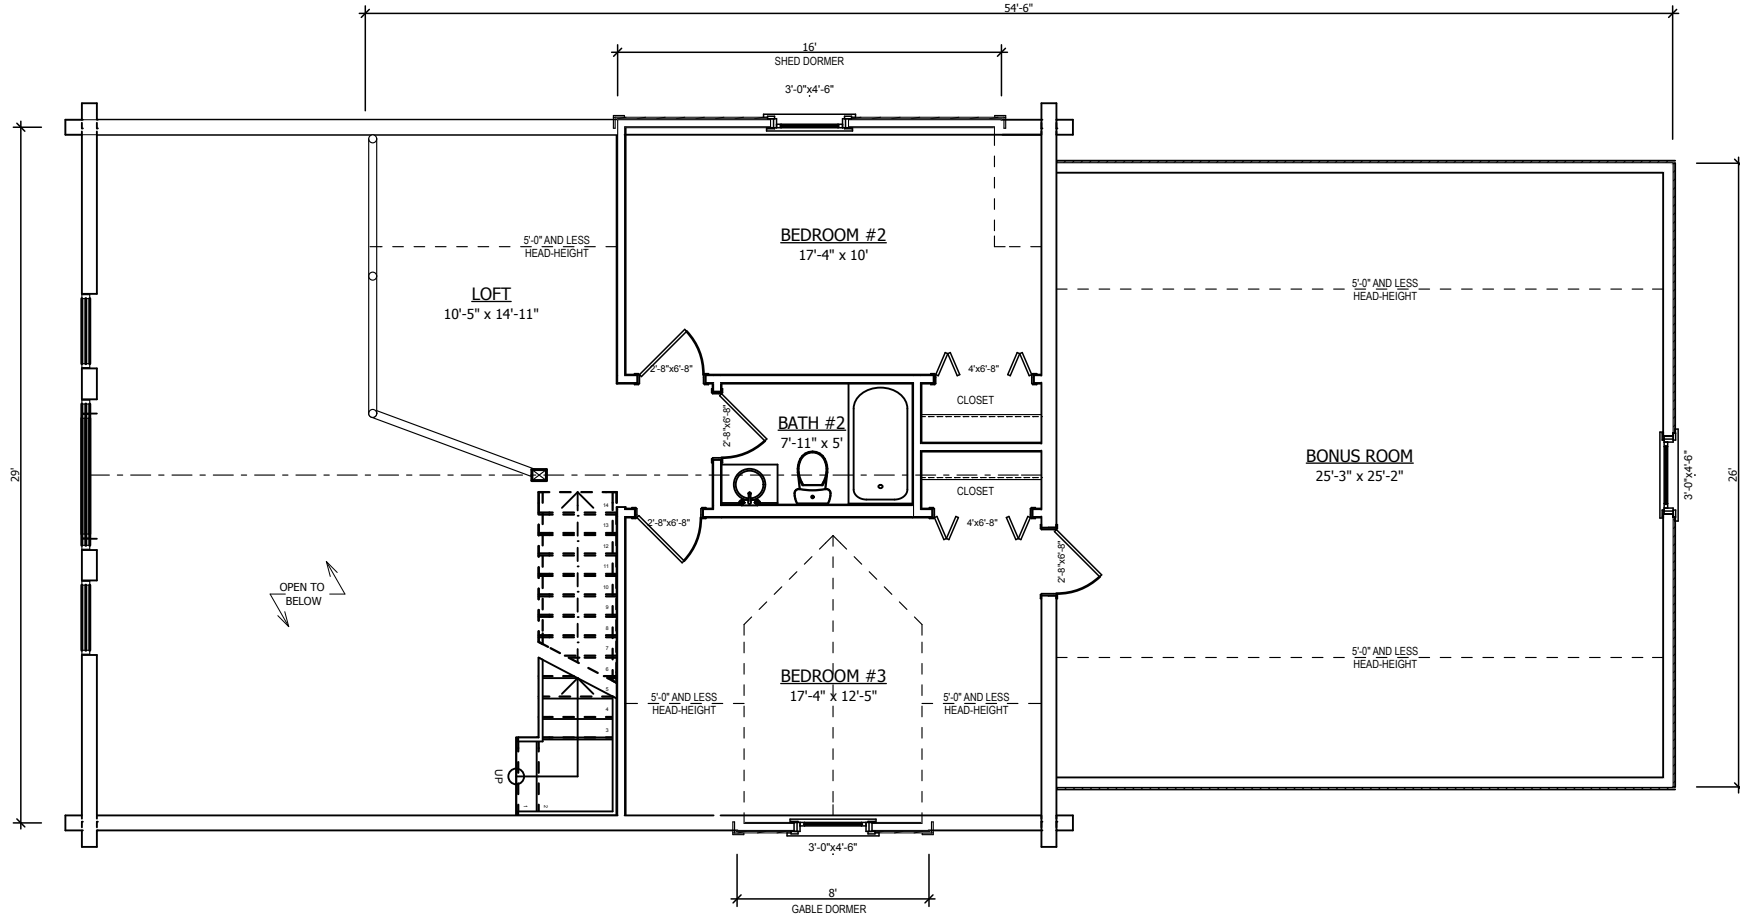

2nd Floor Plan  
SCALE: 1/8" = 1'-0"



SHEET TITLE

SECOND FLOOR  
PLAN  
PRELIMINARY DOCUMENTS  
OF 6

A5


OF 6

RESIDENCE OF:

# THE WILLOWBROOK

COMPANY INFORMATION:

OLD HICKORY LOG HOMES, INC.  
5881 E. Hwy. 150 Suite 104  
DENVER, NC 28037  
PHONE: 704-489-8989  
FAX: 704-489-8990  
WWW.OLDHICKORYLOGHOMES.COM

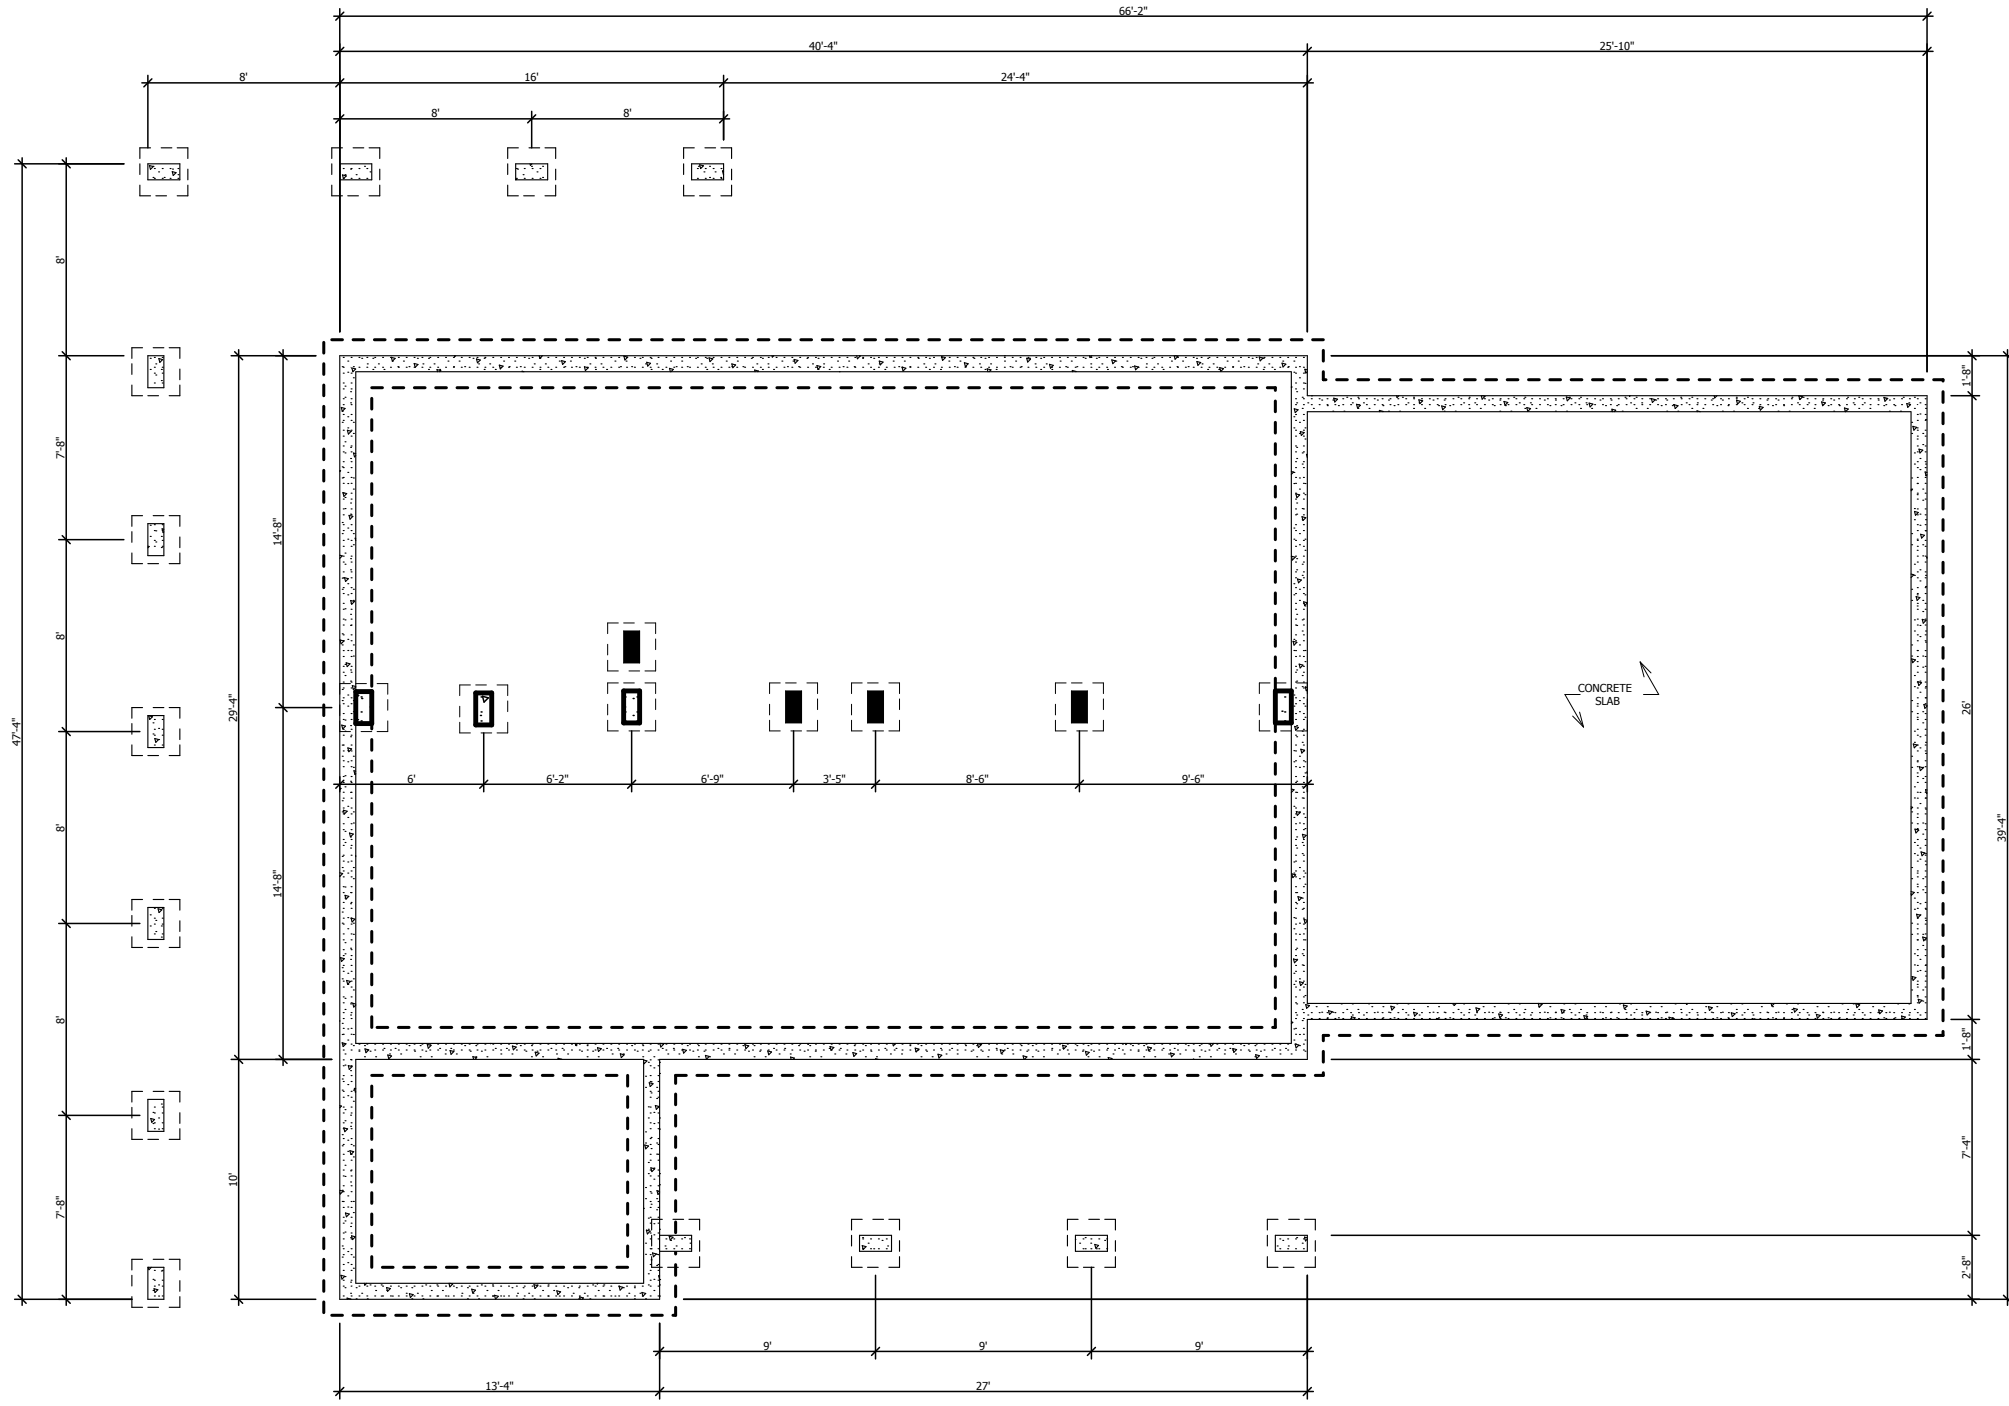

SHEET TITLE

RESIDENCE OF:

COMPANY INFORMATION:

A6

FOUNDATION PLAN

THE  
WILLOWBROOK

OLD HICKORY LOG HOMES, INC.  
5881 E. Hwy. 150 Suite 104  
DENVER, NC 28037  
PHONE: 704-489-8989  
FAX: 704-489-8990  
WWW.OLDHICKORYLOGHOMES.COM

OF 6

PRELIMINARY DOCUMENTS  
OF 6