
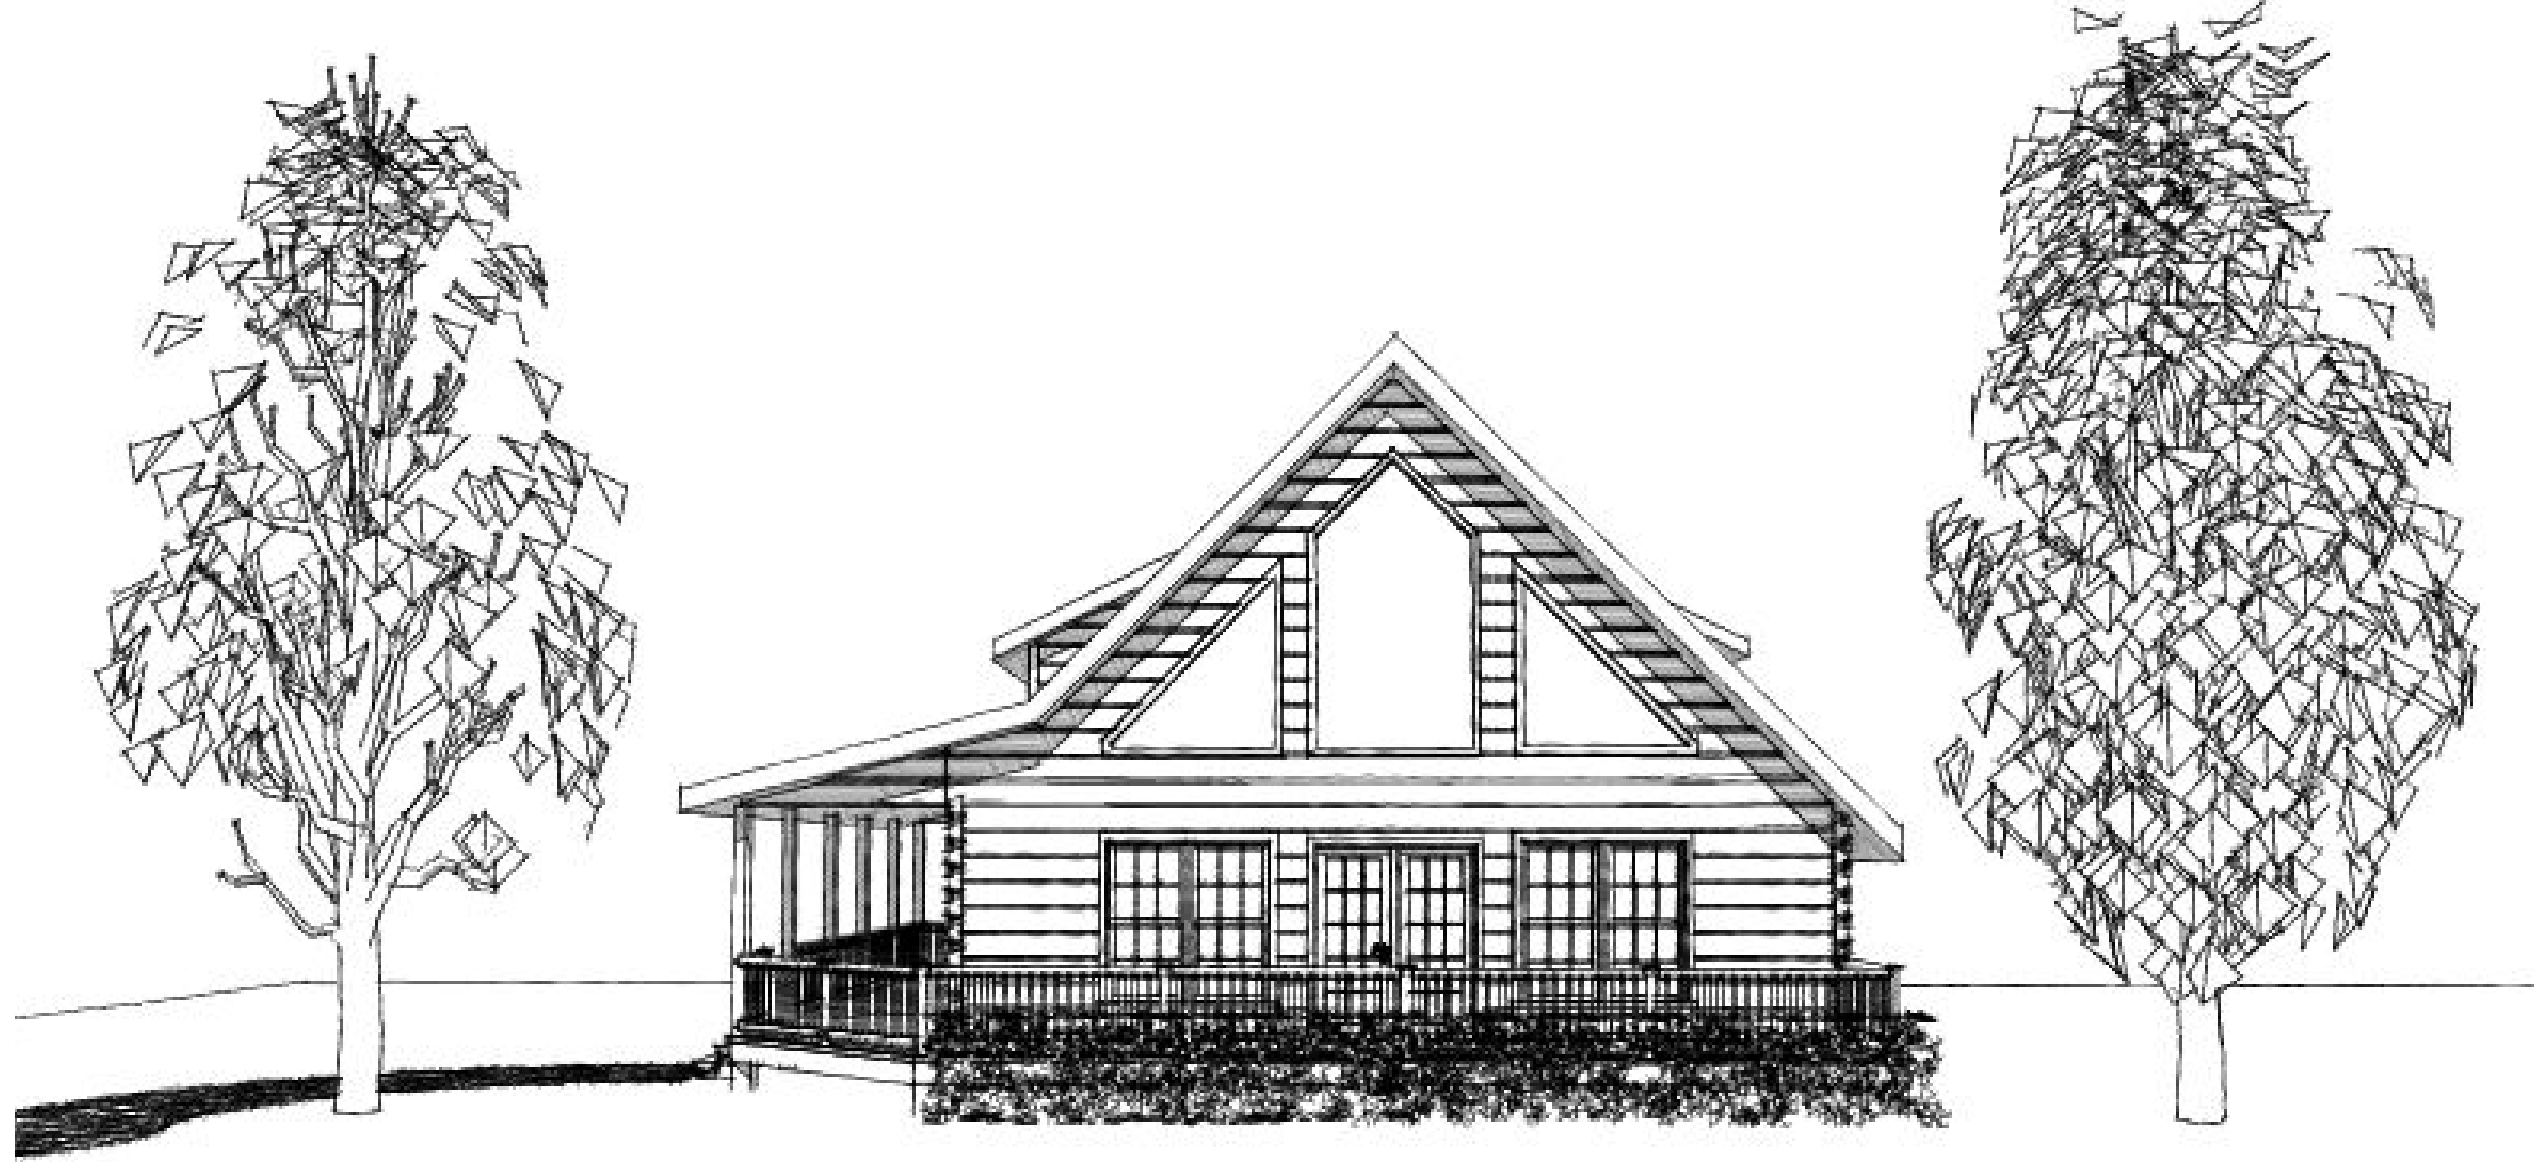


Old Hickory
 LOG HOMES & CONSTRUCTION, INC.

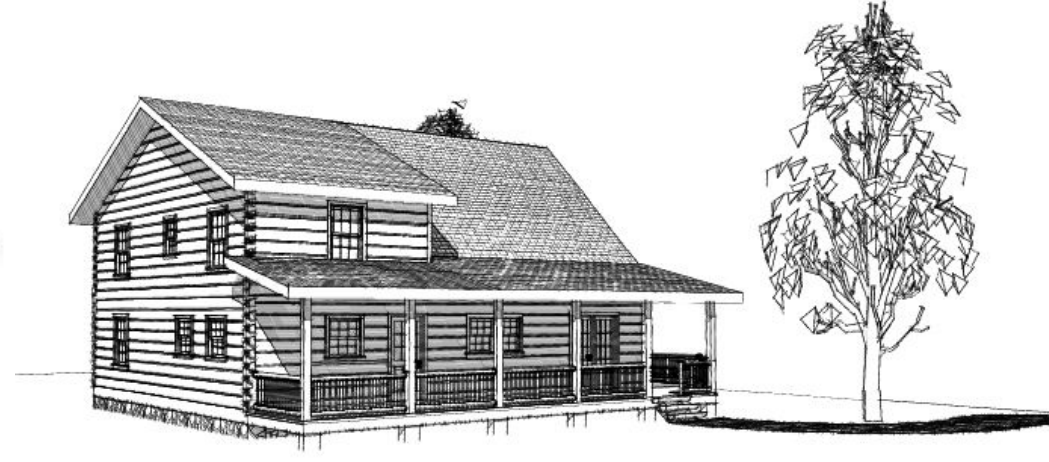

RESIDENCE OF:

THE CHALET

PRELIMINARY DOCUMENTS

SHEET TITLE

COVER PAGE

HEATED SQUARE FOOTAGE 1344

FIRST FLOOR: 1344

SECOND FLOOR: 760


BASEMENT:

A1


OF 5

COMPANY INFORMATION:

OLD HICKORY LOG HOMES, INC.
 5881 E. Hwy. 150 Suite 104
 DENVER, NC 28037
 PHONE: 704-489-8989
 FAX: 704-489-8990
 WWW.OLDHICKORYLOGHOMES.COM

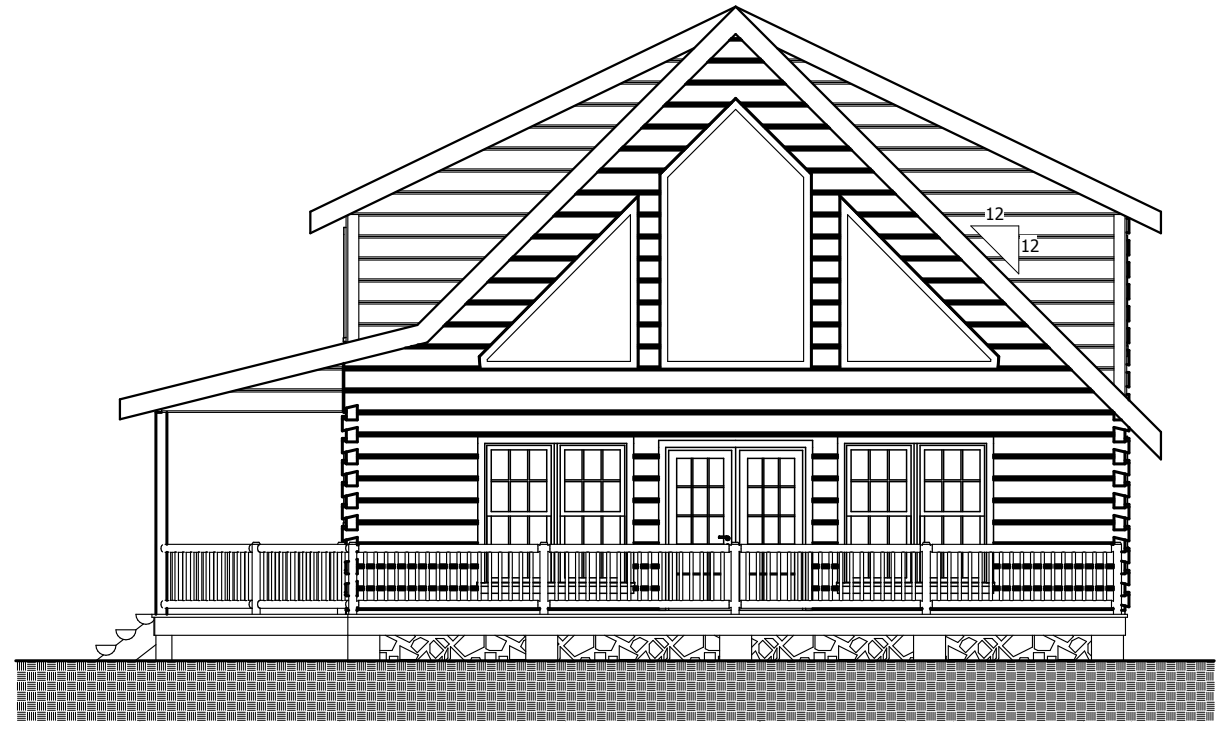

○ FRONT ELEVATION
SCALE: 1/8" = 1'-0"

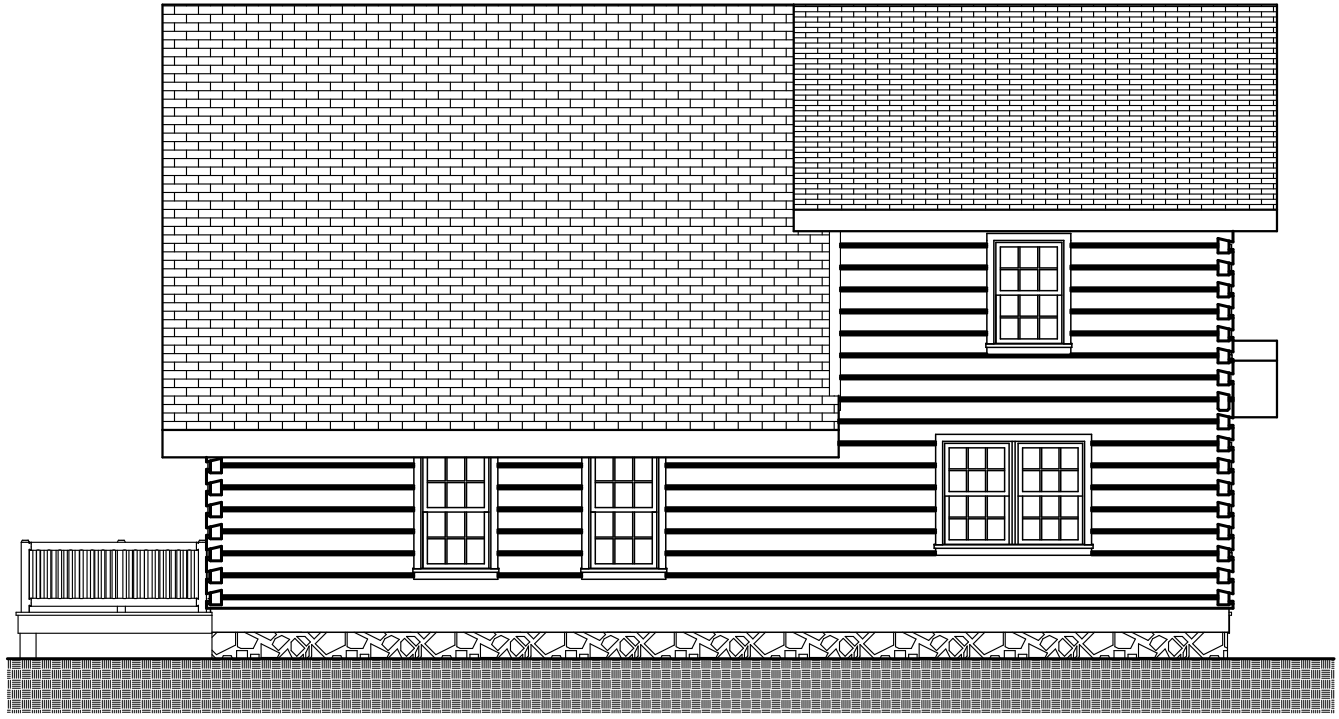

○ RIGHT ELEVATION
SCALE: 1/8" = 1'-0"



RESIDENCE OF:

THE CHALET

COMPANY INFORMATION:

OLD HICKORY LOG HOMES, INC.
5881 E. Hwy. 150 Suite 104
DENVER, NC 28037
PHONE: 704-489-8989
FAX: 704-489-8990
WWW.OLDHICKORYLOGHOMES.COM

SHEET TITLE

ELEVATIONS

A2

PRELIMINARY DOCUMENTS

OF 5



○ REAR ELEVATION
SCALE: 1/8" = 1'-0"



○ LEFT ELEVATION
SCALE: 1/8" = 1'-0"



RESIDENCE OF:

THE CHALET

COMPANY INFORMATION:

OLD HICKORY LOG HOMES, INC.
5881 E. Hwy. 150 Suite 104
DENVER, NC 28037
PHONE: 704-489-8989
FAX: 704-489-8990
WWW.OLDHICKORYLOGHOMES.COM


SHEET TITLE

ELEVATIONS


PRELIMINARY DOCUMENTS

A3

OF 5

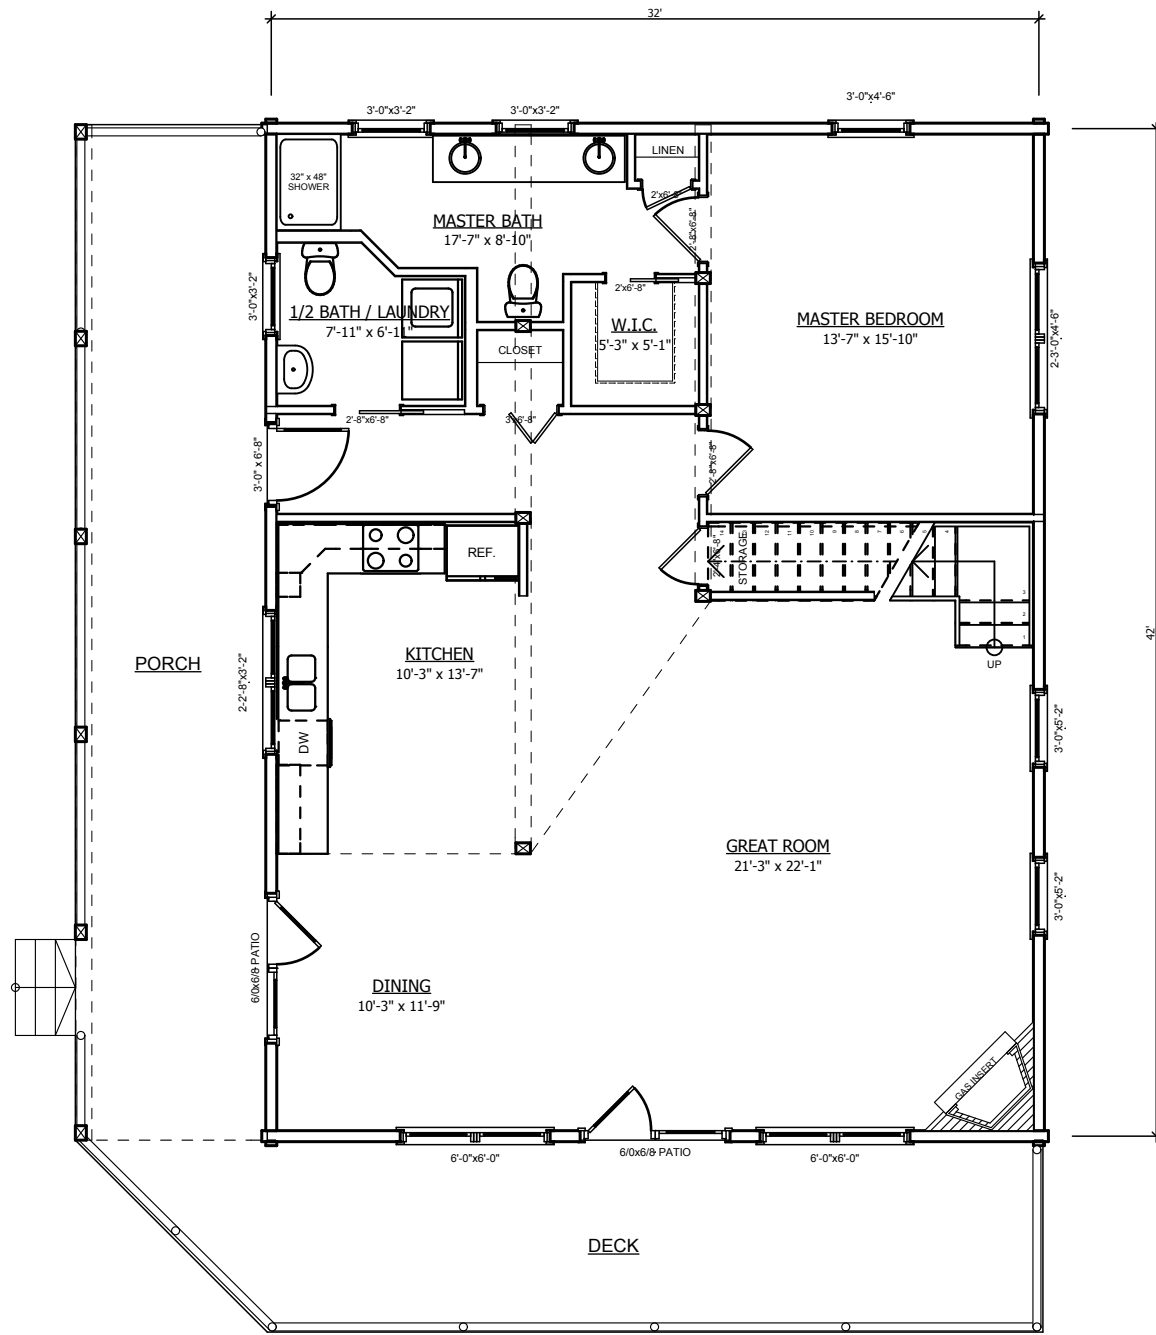

○ First Floor Plan
SCALE: 1/8" = 1'-0"

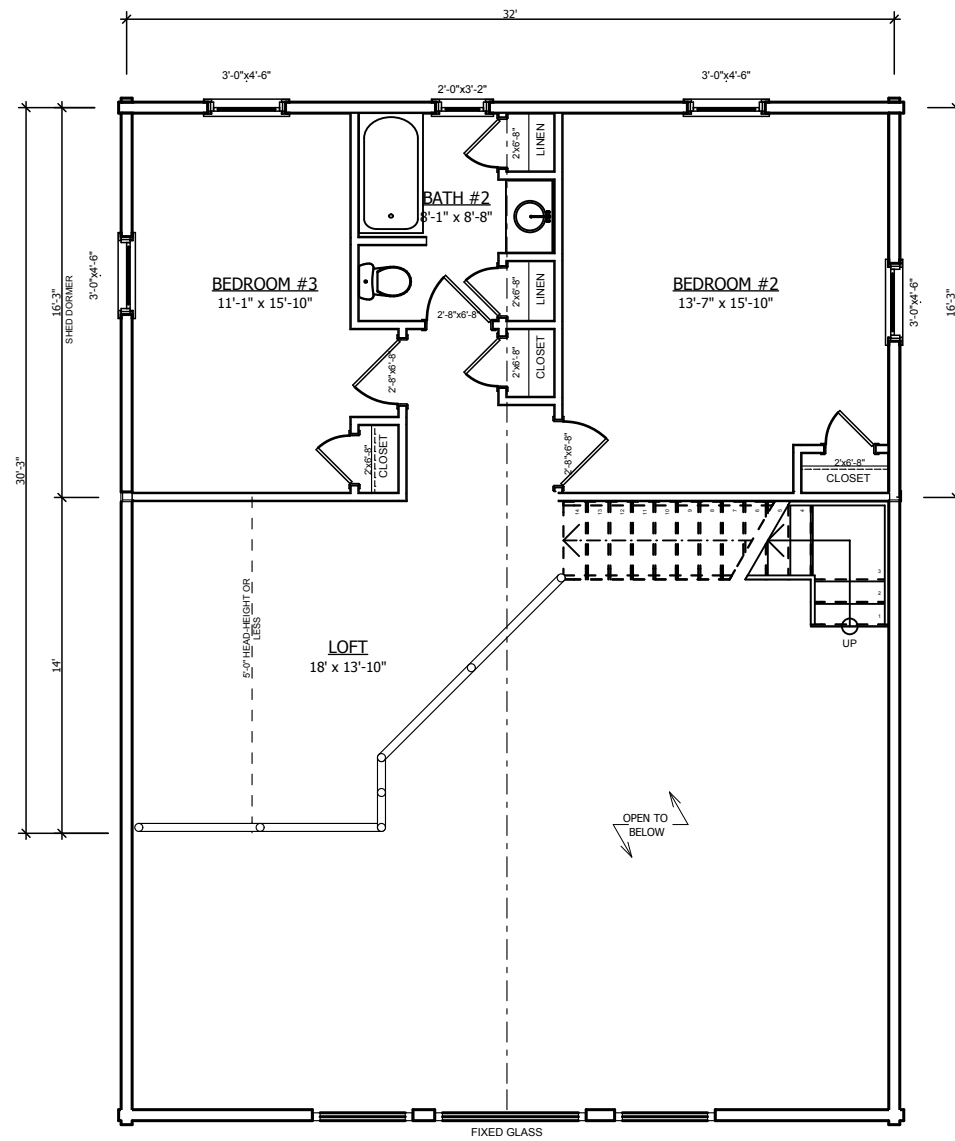

○ 2nd Floor Plan
SCALE: 1/8" = 1'-0"



SHEET TITLE

FIRST/SECOND
FLOOR PLANS
PRELIMINARY DOCUMENTS

A4


OF 5

RESIDENCE OF:

THE CHALET

COMPANY INFORMATION:

OLD HICKORY LOG HOMES, INC.
5881 E. Hwy. 150 Suite 104
DENVER, NC 28037
PHONE: 704-489-8989
FAX: 704-489-8990
WWW.OLDHICKORYLOGHOMES.COM

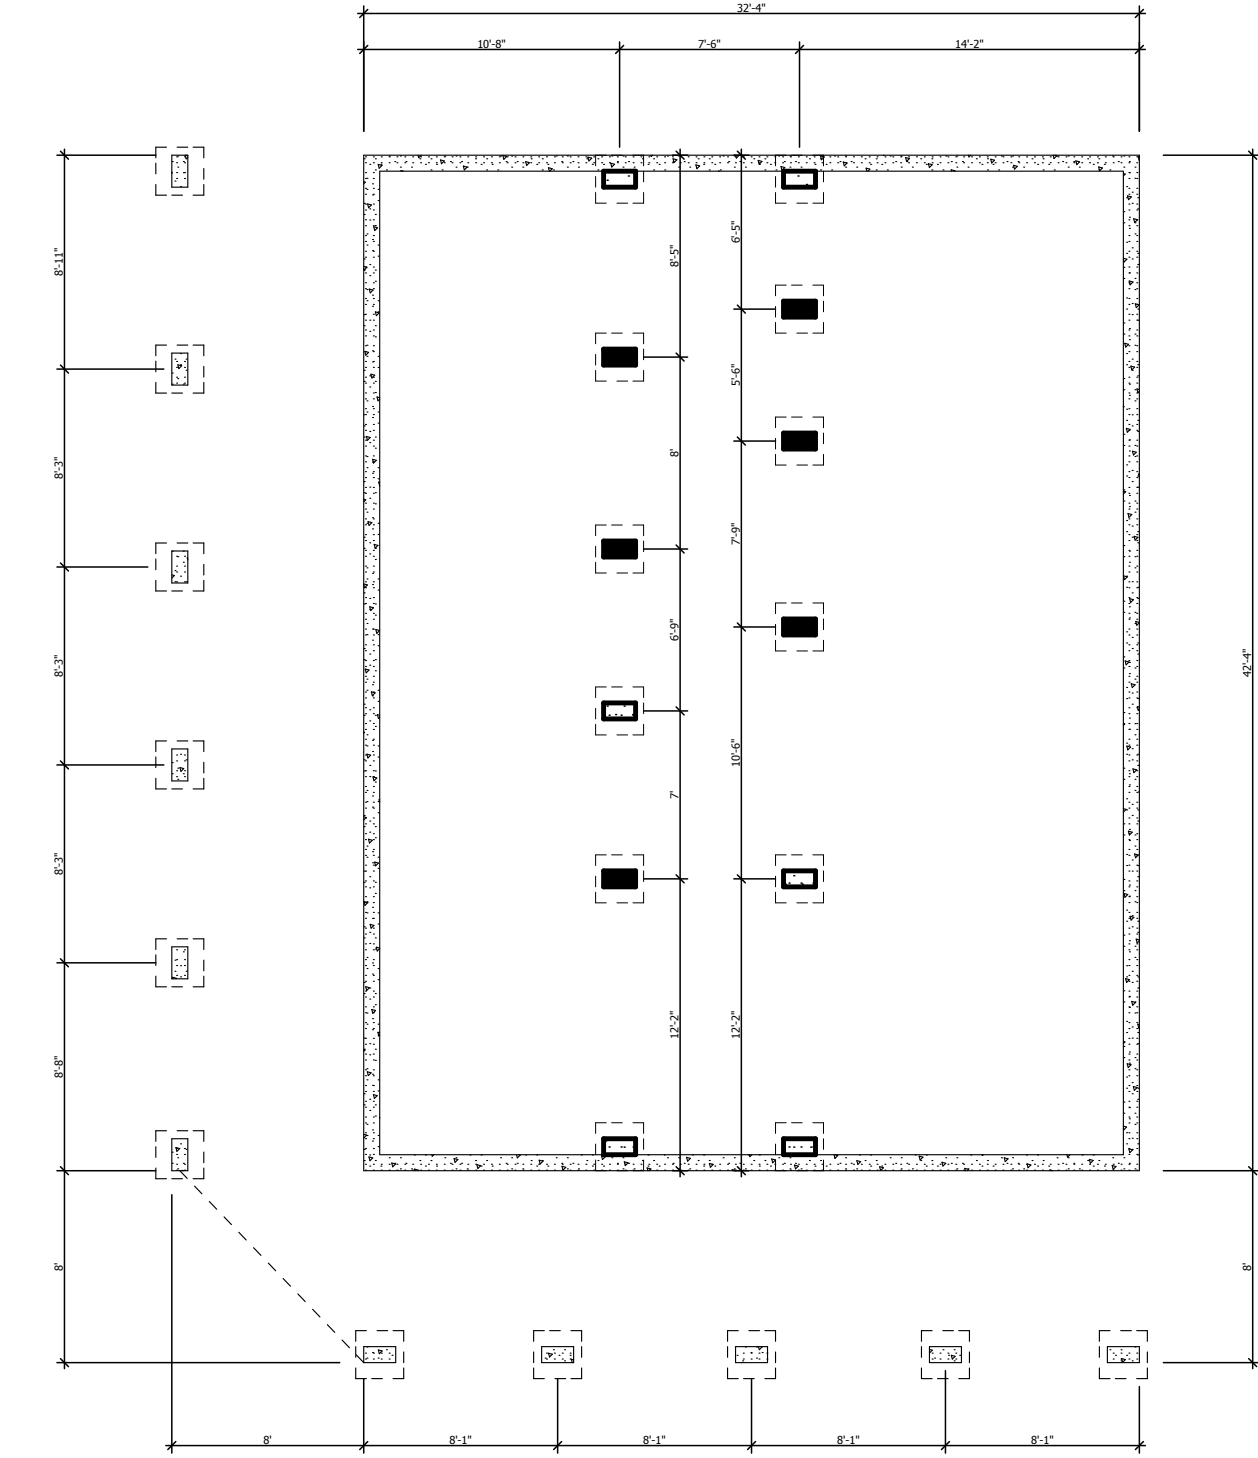

① CRAWL SPACE
SCALE: 1/8" = 1'-0"



SHEET TITLE

RESIDENCE OF:

COMPANY INFORMATION:

A5

FOUNDATION PLAN

THE CHALET

OLD HICKORY LOG HOMES, INC.
5881 E. Hwy. 150 Suite 104
DENVER, NC 28037
PHONE: 704-489-8989
FAX: 704-489-8990
WWW.OLDHICKORYLOGHOMES.COM

OF 5

PRELIMINARY DOCUMENTS