



SHEET TITLE

COVER PAGE

HEATED SQUARE FOOTAGE

FIRST FLOOR: 1780

SECOND FLOOR:

BASEMENT:

A1

OF 5

RESIDENCE OF:

THE WOODLAND

PRELIMINARY DOCUMENTS

COMPANY INFORMATION:

OLD HICKORY LOG HOMES, INC.
5881 E. Hwy. 150 Suite 104
DENVER, NC 28037
PHONE: 704-489-8989
FAX: 704-489-8990
WWW.OLDHICKORYLOGHOMES.COM



○ FRONT ELEVATION
SCALE: 1/8" = 1'-0"



○ RIGHT ELEVATION
SCALE: 1/8" = 1'-0"



SHEET TITLE

A2

ELEVATIONS

RESIDENCE OF:

THE WOODLAND

COMPANY INFORMATION:


OLD HICKORY LOG HOMES, INC.
5881 E. Hwy. 150 Suite 104
DENVER, NC 28037
PHONE: 704-489-8989
FAX: 704-489-8990
WWW.OLDHICKORYLOGHOMES.COM

OF 5

PRELIMINARY DOCUMENTS



② REAR ELEVATION
SCALE: 1/8" = 1'-0"

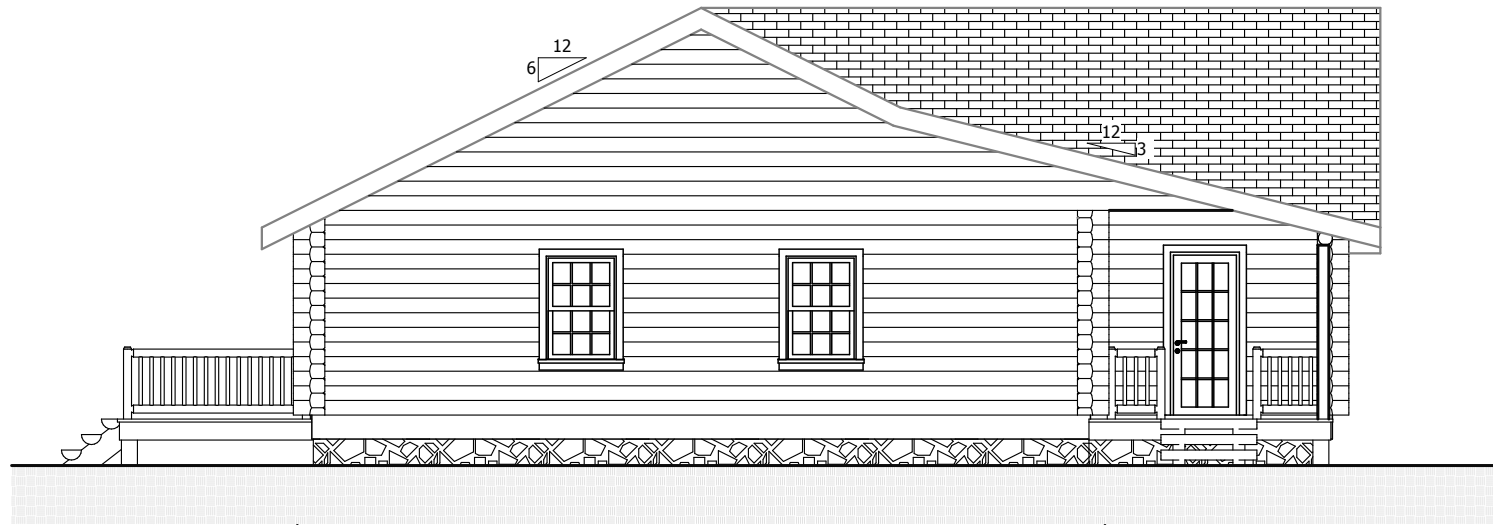

① LEFT ELEVATION
SCALE: 1/8" = 1'-0"



SHEET TITLE

ELEVATIONS

A3

RESIDENCE OF:


THE WOODLAND

COMPANY INFORMATION:

OLD HICKORY LOG HOMES, INC.
5881 E. Hwy. 150 Suite 104
DENVER, NC 28037
PHONE: 704-489-8989
FAX: 704-489-8990
WWW.OLDHICKORYLOGHOMES.COM

PRELIMINARY DOCUMENTS

OF 5

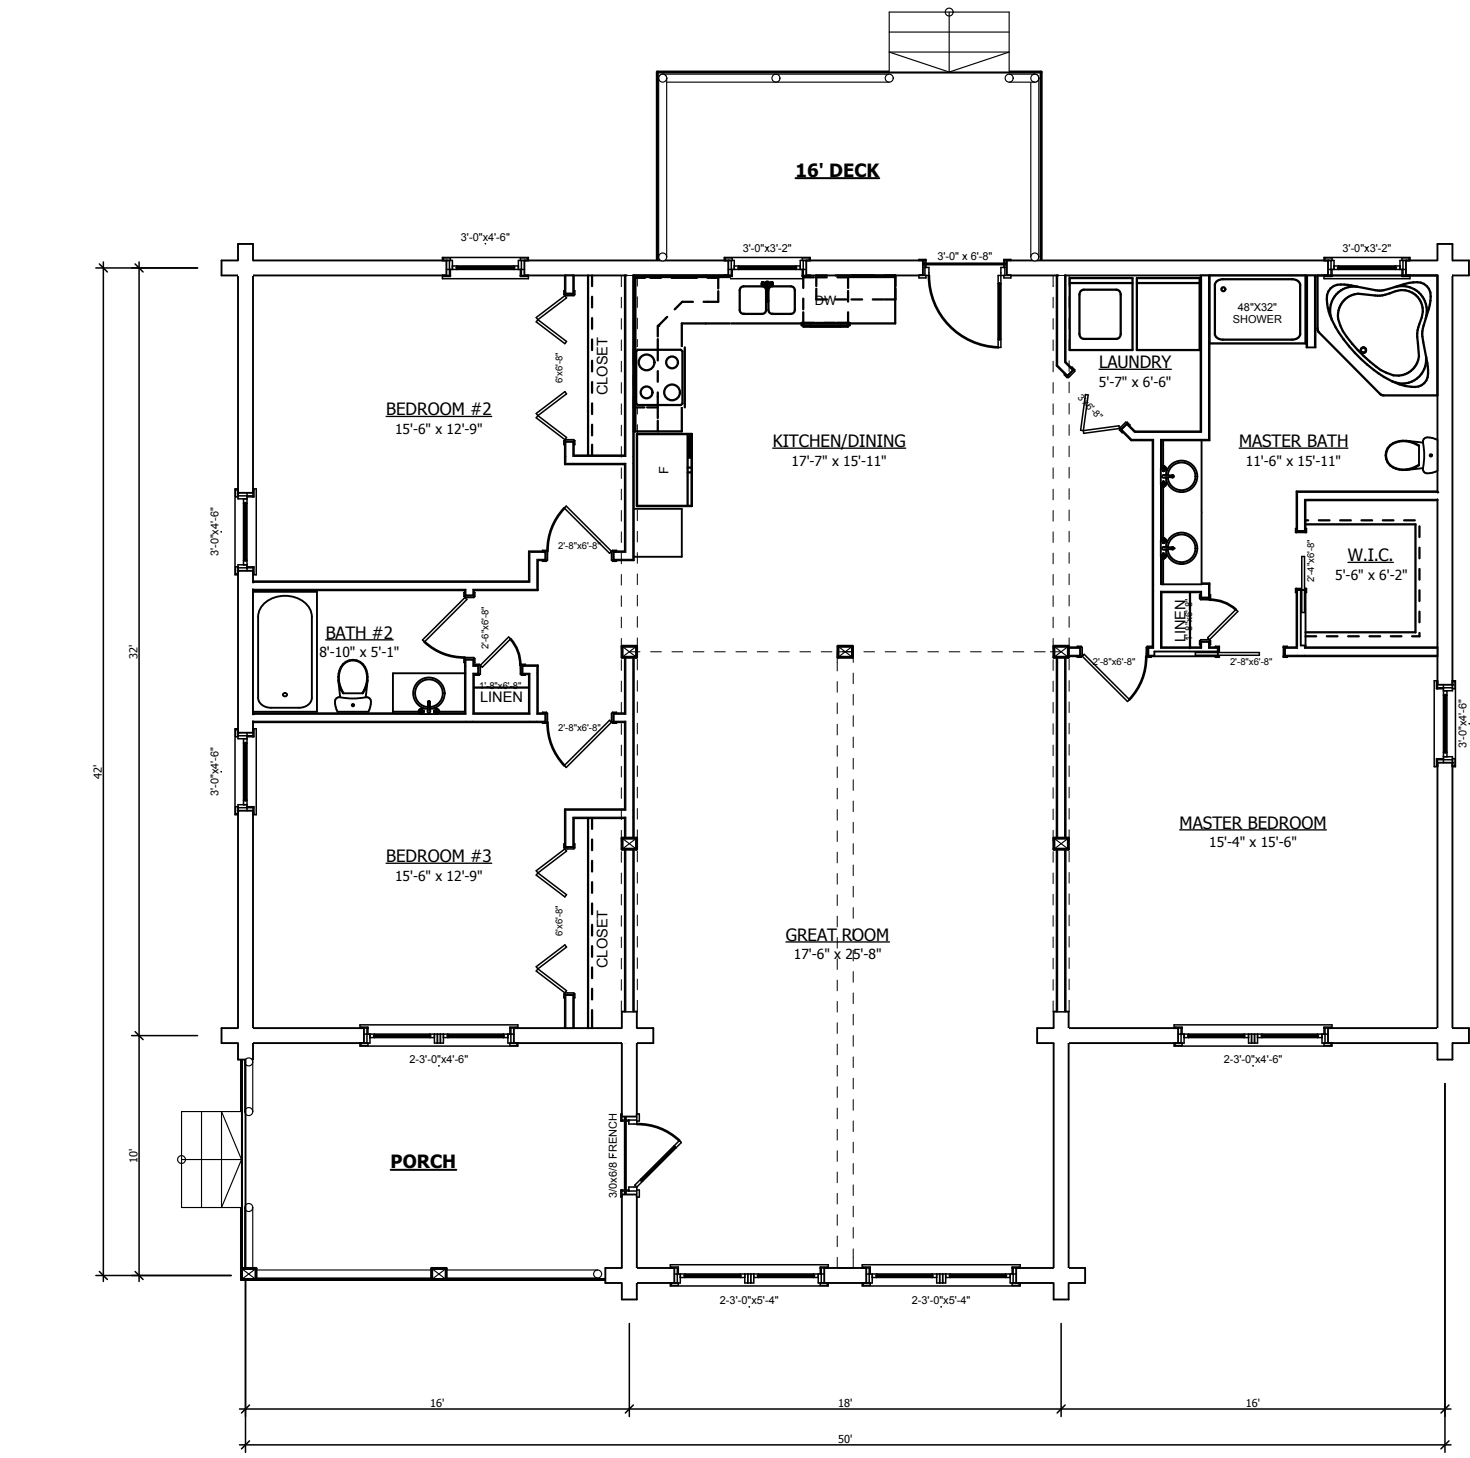

○ First Floor Plan
SCALE: 1/8" = 1'-0"



SHEET TITLE

FIRST/SECOND
FLOOR PLANS
PRELIMINARY DOCUMENTS

A4

OF 5


RESIDENCE OF:

THE WOODLAND

COMPANY INFORMATION:

OLD HICKORY LOG HOMES, INC.
5881 E. Hwy. 150 Suite 104
DENVER, NC 28037
PHONE: 704-489-8989
FAX: 704-489-8990
WWW.OLDHICKORYLOGHOMES.COM

① CRAWL SPACE
SCALE: 1/8" = 1'-0"

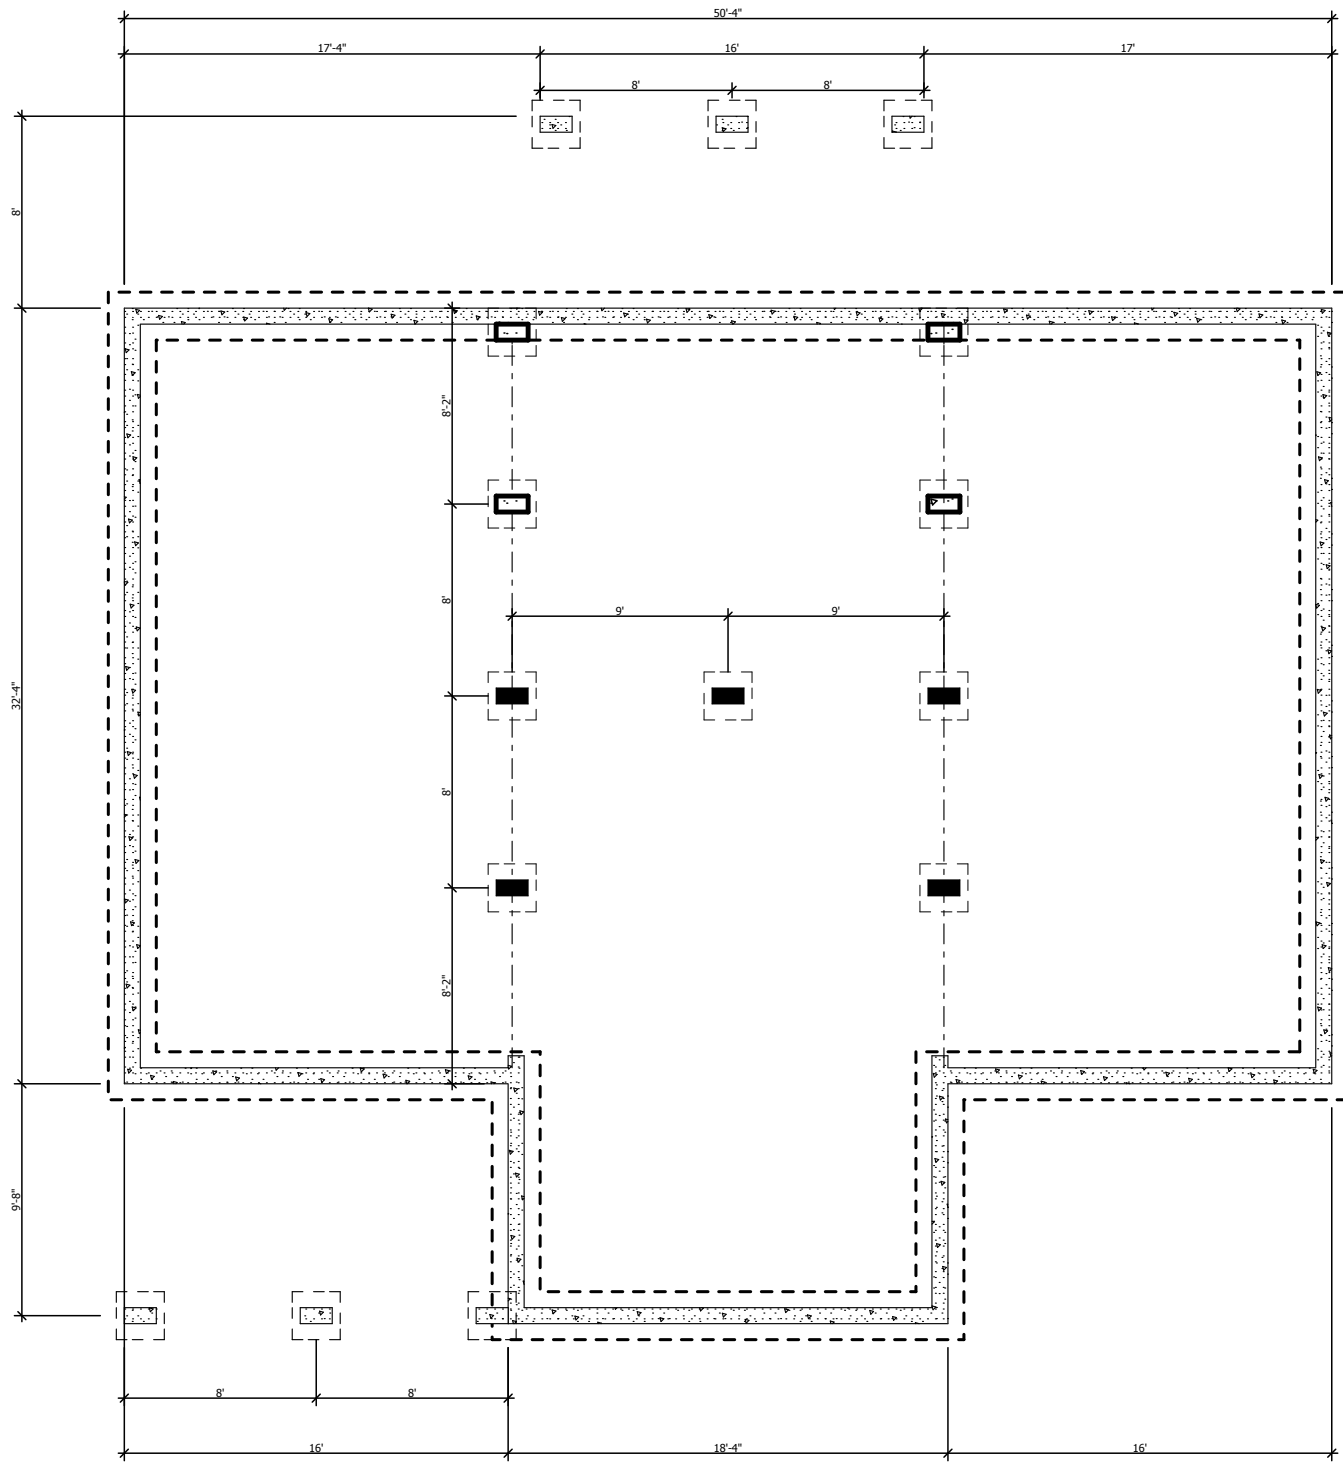

SHEET TITLE

FOUNDATION PLAN

A5

RESIDENCE OF:

THE WOODLAND

COMPANY INFORMATION:

OLD HICKORY LOG HOMES, INC.
5881 E. Hwy. 150 Suite 104
DENVER, NC 28037
PHONE: 704-489-8989
FAX: 704-489-8990
WWW.OLDHICKORYLOGHOMES.COM

PRELIMINARY DOCUMENTS

OF 5