

COMPANY INFORMATION:

OLD HICKORY LOG HOMES, INC.
 5881 E. Hwy. 150 Suite 104
 DENVER, NC 28037
 PHONE: 704-489-8989
 FAX: 704-489-8990
 WWW.OLDHICKORYLOGHOMES.COM

RESIDENCE OF:

**THE
LAKEVIEW**

REVISIONS

MARK	DATE	DESCRIPTION

HEATED SQUARE FOOTAGE

FIRST FLOOR:	2368
SECOND FLOOR:	493
BASEMENT:	

PRELIMINARY DOCUMENTS

SHEET TITLE

COVER PAGE

A1



○ FRONT ELEVATION
SCALE: 1/4" = 1'-0"



○ RIGHT ELEVATION
SCALE: 1/4" = 1'-0"

COMPANY INFORMATION:

 OLD HICKORY LOG HOMES, INC.
 5881 E. Hwy. 150 Suite 104
 DENVER, NC 28037
 PHONE: 704-489-8989
 FAX: 704-489-8990
 WWW.OLDHICKORYLOGHOMES.COM

RESIDENCE OF:

THE LAKEVIEW

REVISIONS		
MARK	DATE	DESCRIPTION

HEATED SQUARE FOOTAGE	
FIRST FLOOR:	2368
SECOND FLOOR:	493
BASEMENT:	

PRELIMINARY DOCUMENTS

SHEET TITLE

ELEVATIONS





REAR ELEVATION
SCALE: 1/4" = 1'-0"



LEFT ELEVATION
SCALE: 1/4" = 1'-0"



COMPANY INFORMATION:

 OLD HICKORY LOG HOMES, INC.
 5881 E. Hwy. 150 Suite 104
 DENVER, NC 28037
 PHONE: 704-489-8989
 FAX: 704-489-8990
 WWW.OLDHICKORYLOGHOMES.COM

RESIDENCE OF:

THE LAKEVIEW

REVISIONS		
MARK	DATE	DESCRIPTION



HEATED SQUARE FOOTAGE	
FIRST FLOOR:	2368
SECOND FLOOR:	493
BASEMENT:	

PRELIMINARY DOCUMENTS

SHEET TITLE

ELEVATIONS

A3
 SHEET 3 OF 5

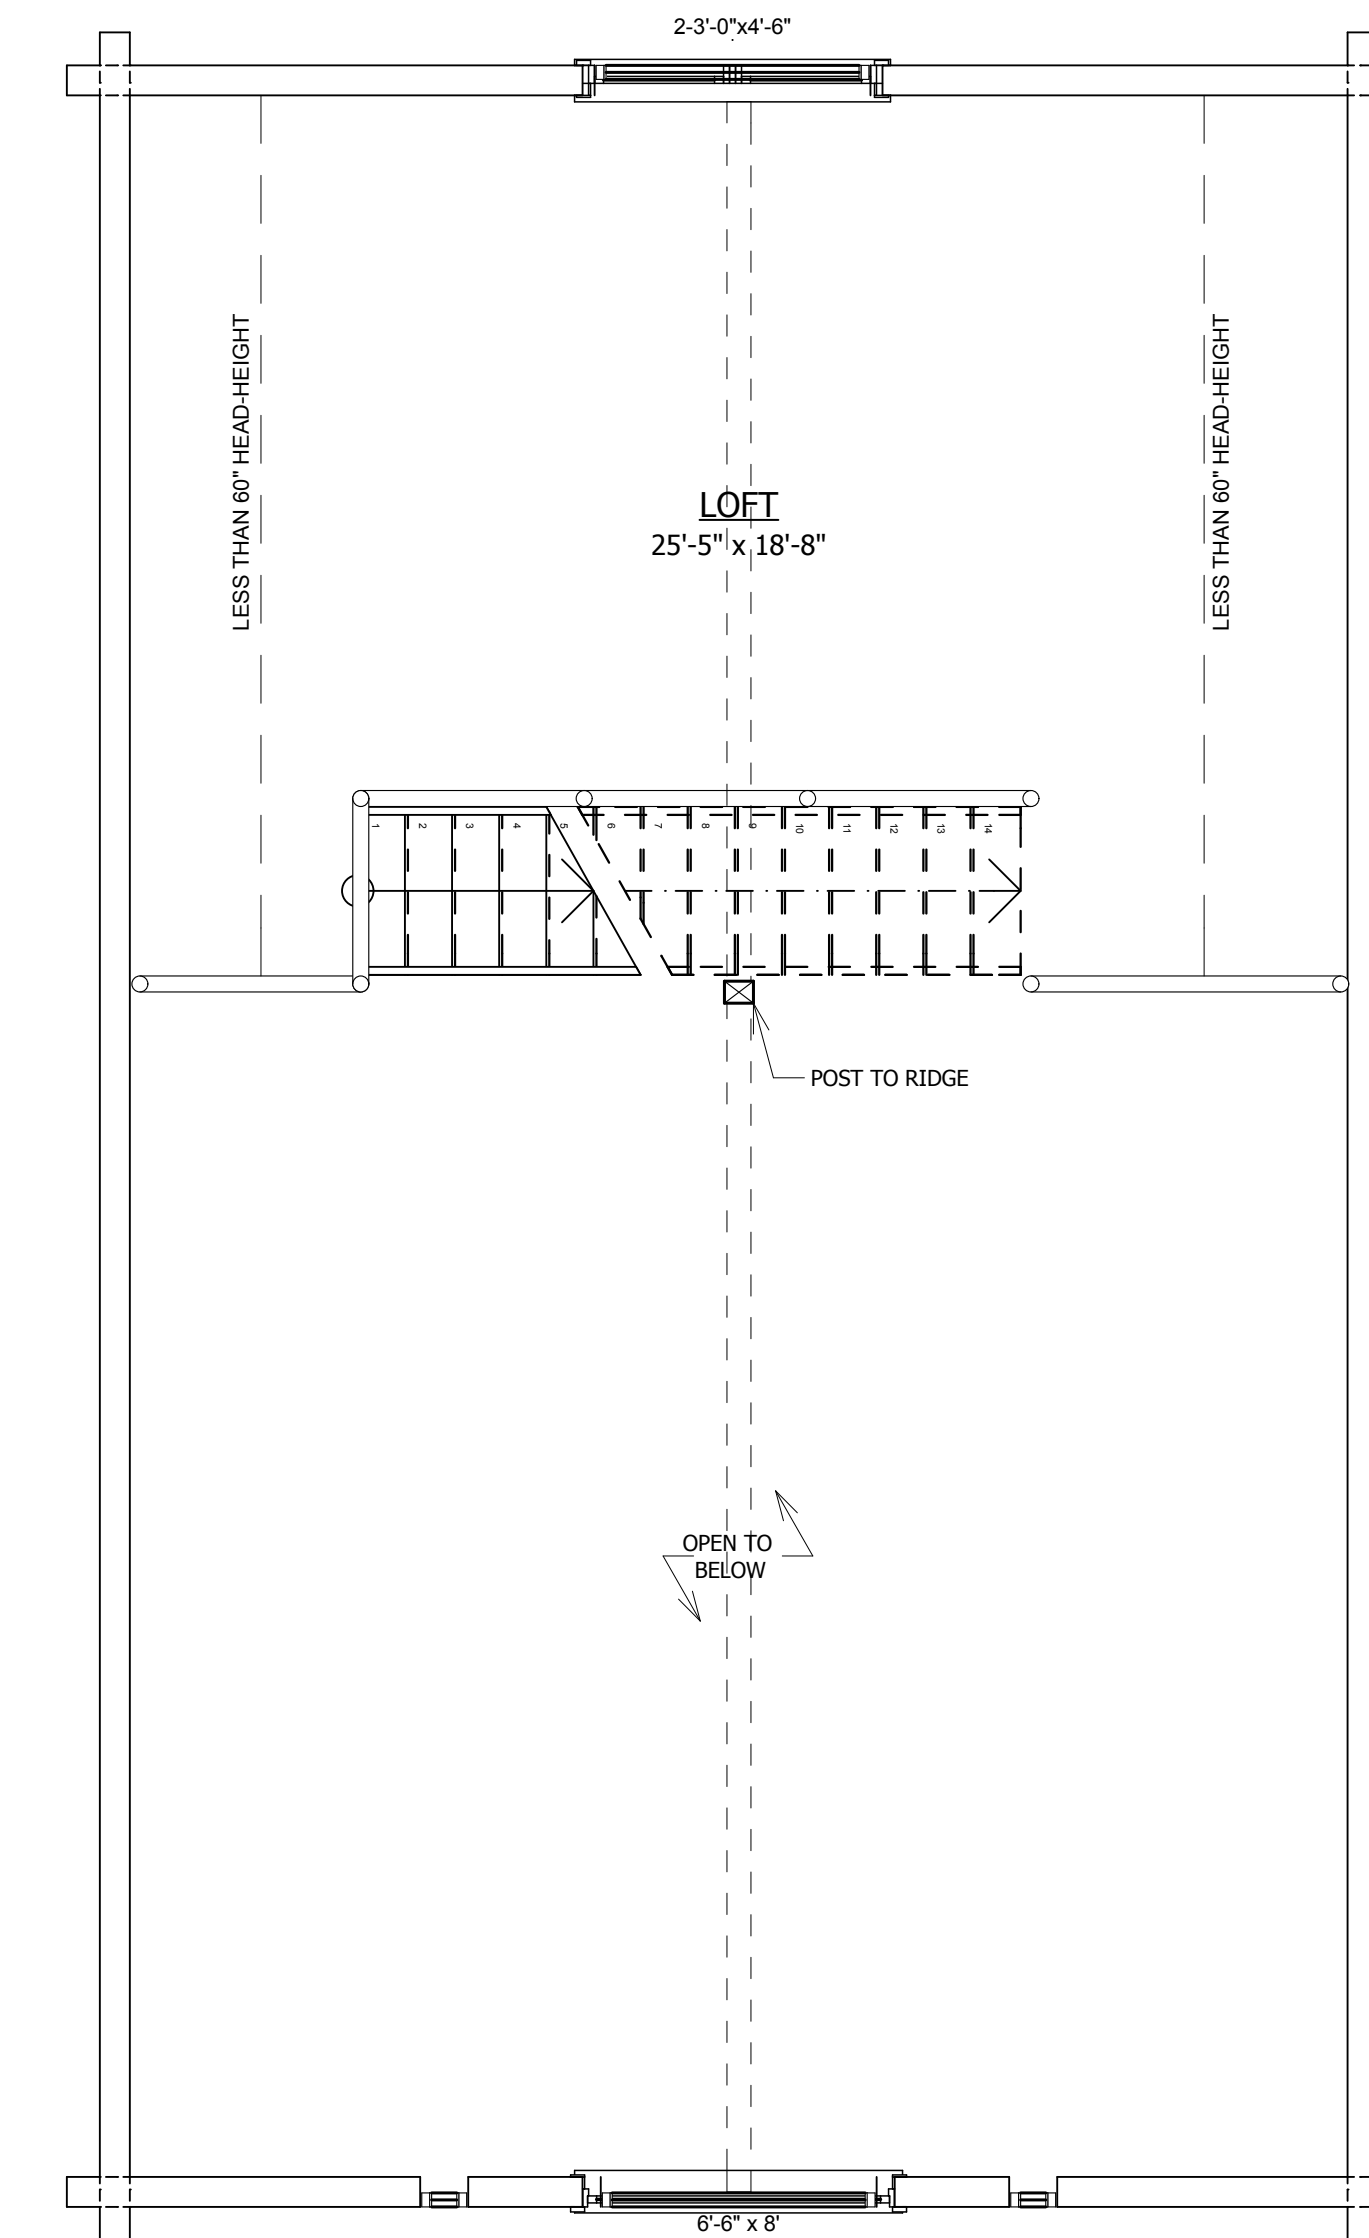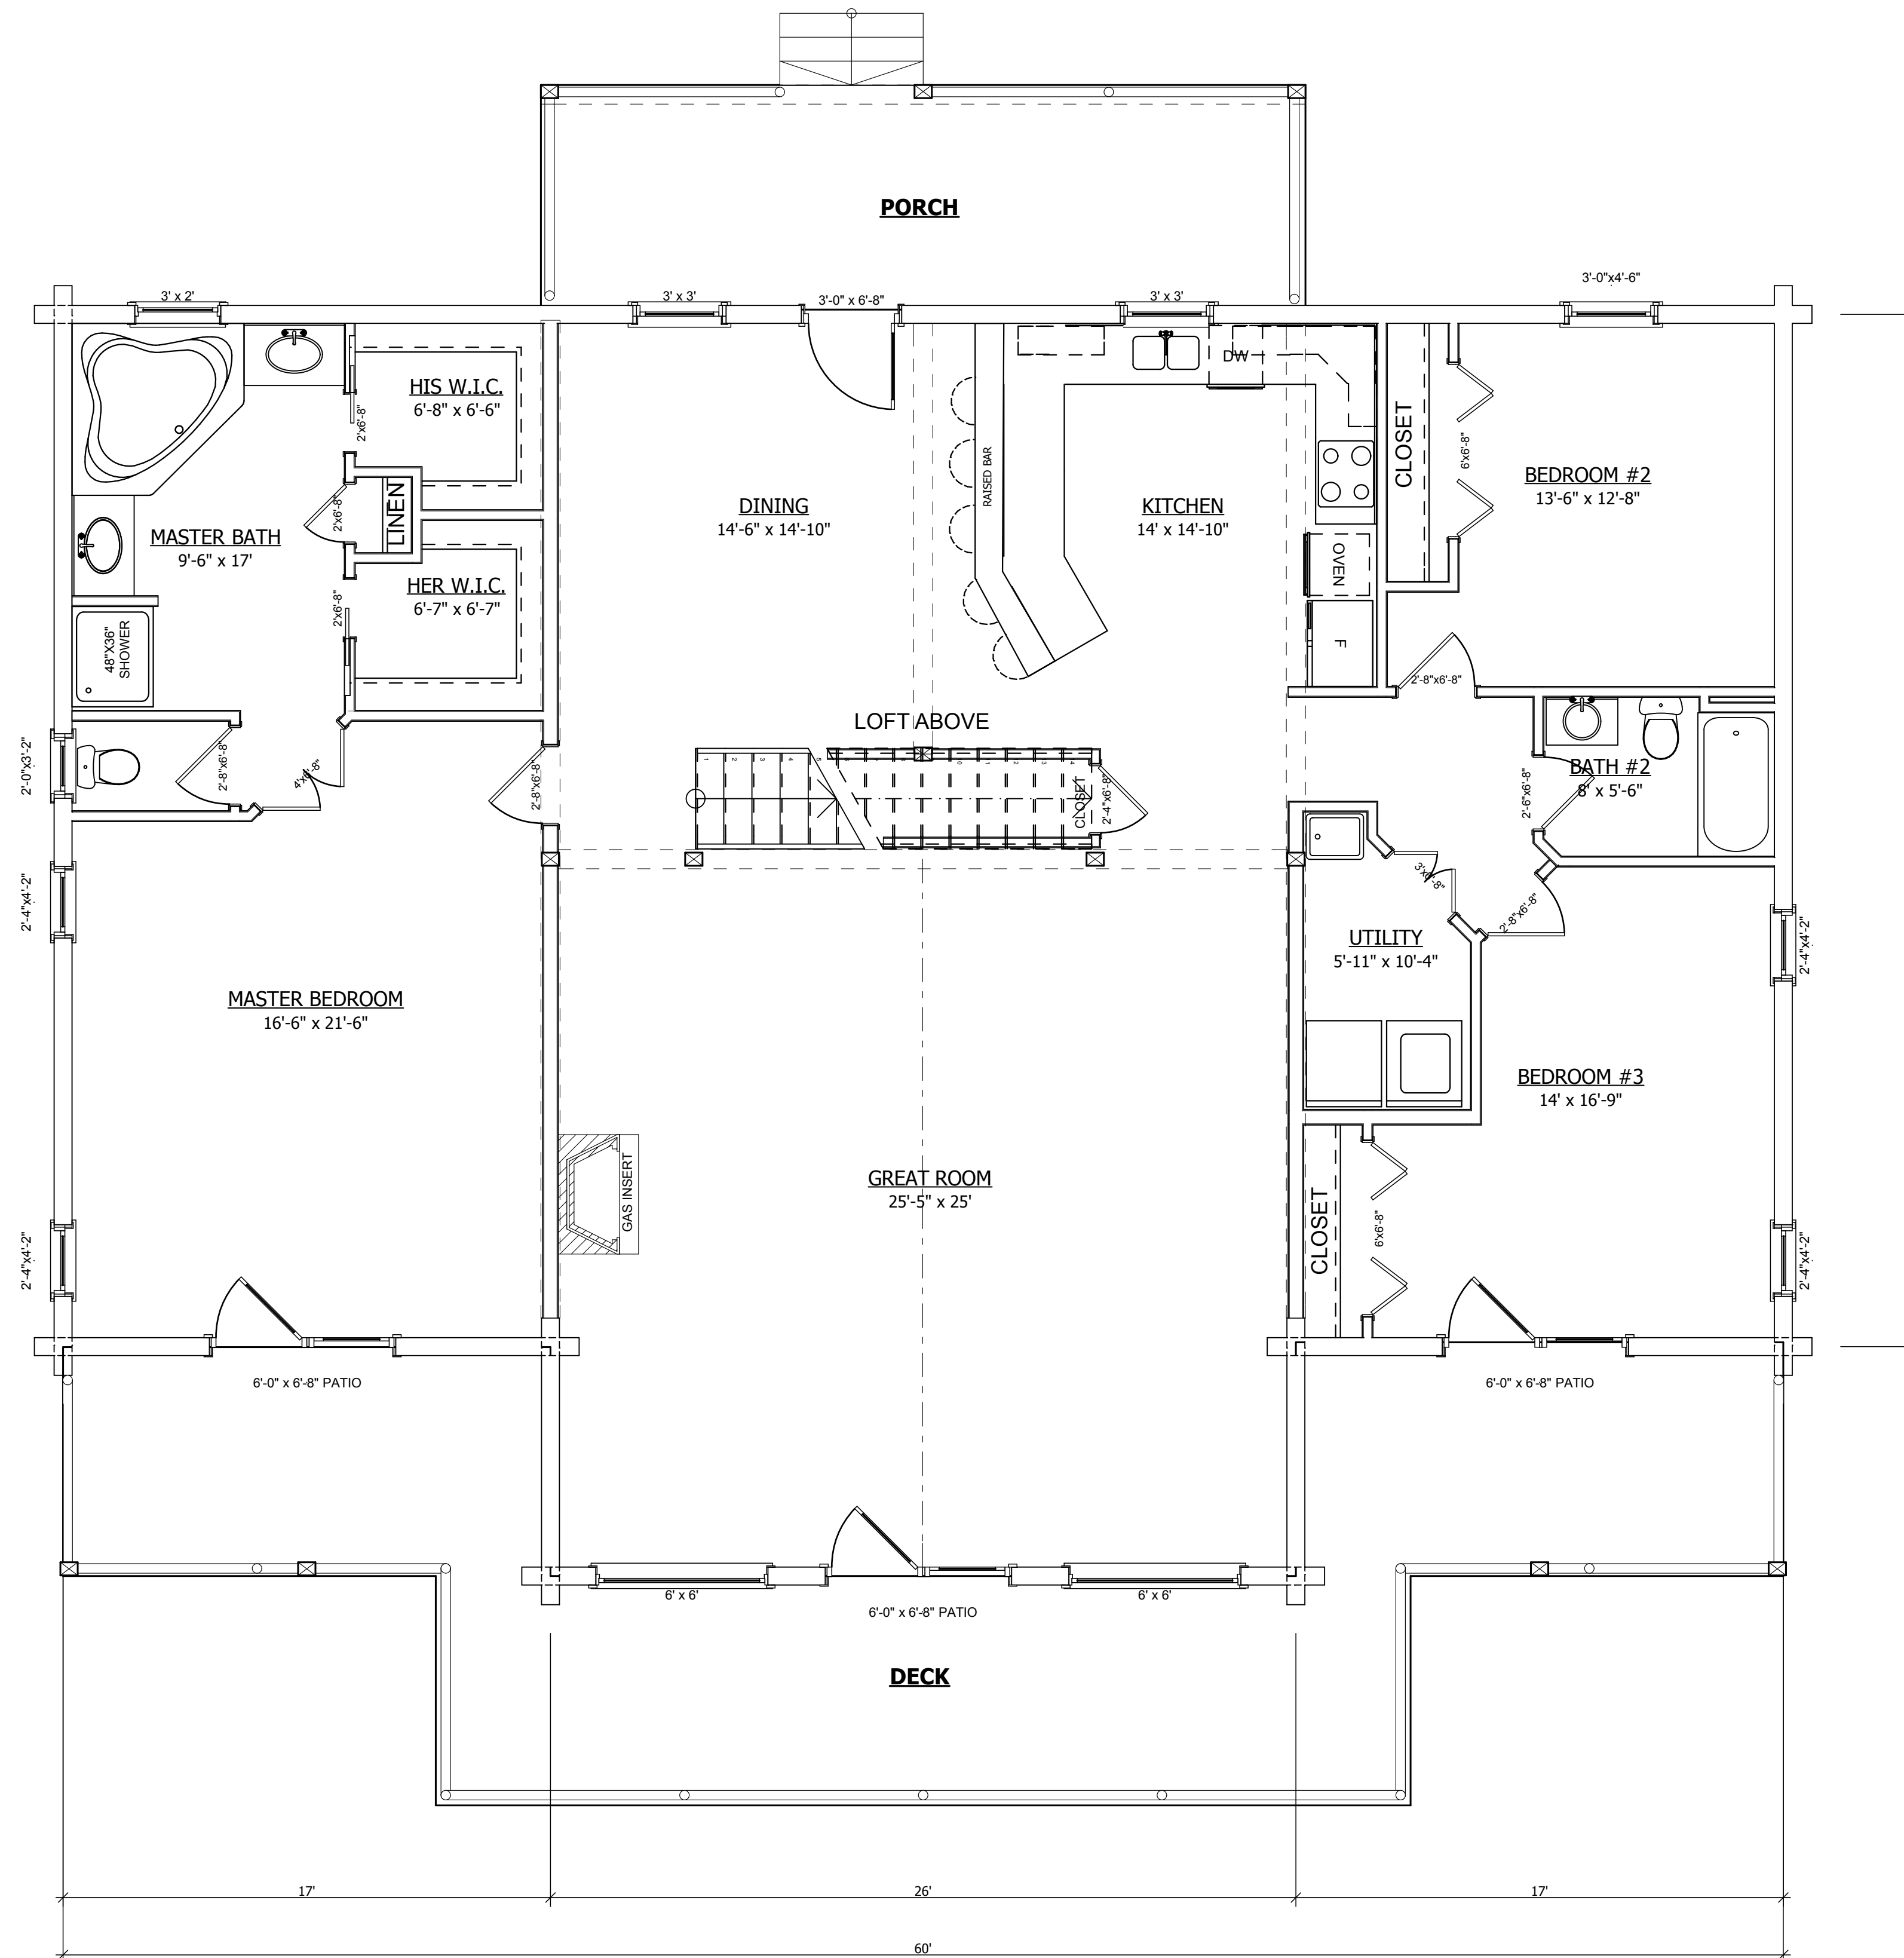

2nd Floor Plan
SCALE: 1/4" = 1'-0"

First Floor Plan
SCALE: 1/4" = 1'-0"

COMPANY INFORMATION:
 OLD HICKORY LOG HOMES, INC.
 5881 E. Hwy. 150 Suite 104
 DENVER, NC 28037
 PHONE: 704-489-8989
 FAX: 704-489-8990
 WWW.OLDHICKORYLOGHOMES.COM

RESIDENCE OF:


THE LAKEVIEW

REVISIONS		
MARK	DATE	DESCRIPTION

HEATED SQUARE FOOTAGE	
FIRST FLOOR:	2368
SECOND FLOOR:	493
BASEMENT:	

PRELIMINARY DOCUMENTS
 SHEET TITLE
FIRST/SECOND FLOOR PLANS



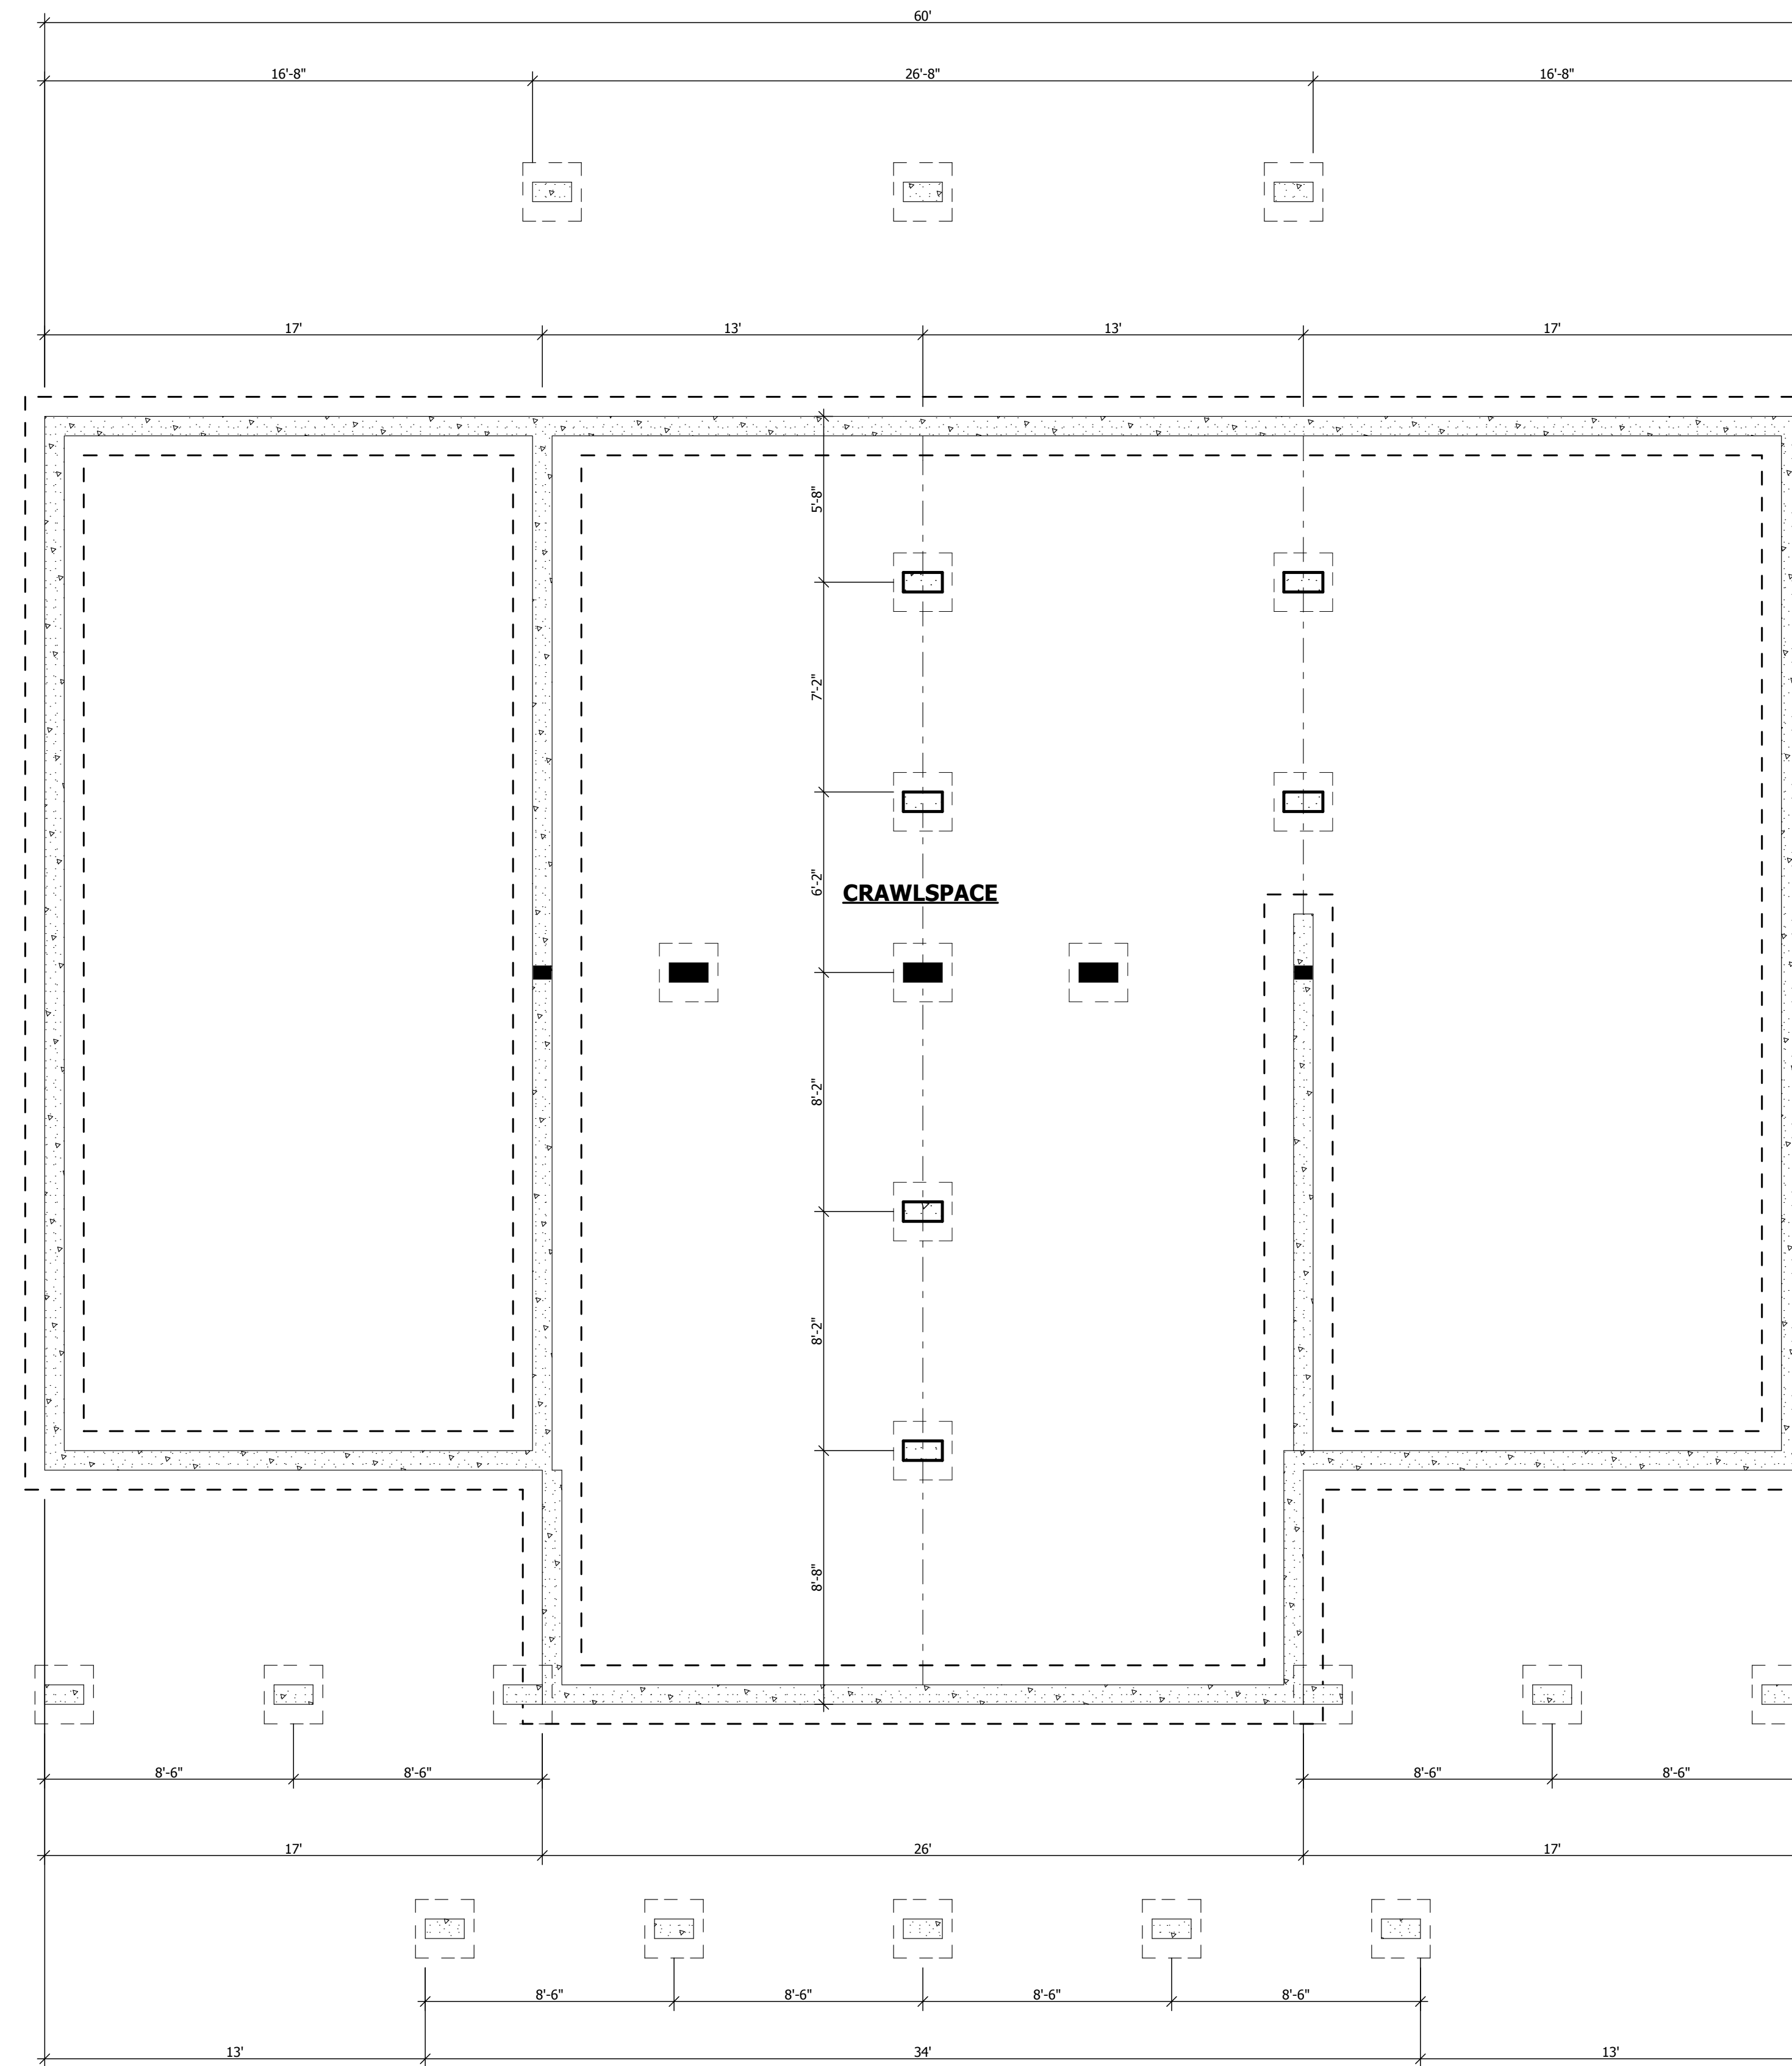

1 CRAWL SPACE
SCALE: 1/4" = 1'-0"

COMPANY INFORMATION:
 OLD HICKORY LOG HOMES, INC.
 5881 E. Hwy. 150 Suite 104
 DENVER, NC 28037
 PHONE: 704-489-8989
 FAX: 704-489-8990
 WWW.OLDHICKORYLOGHOMES.COM

RESIDENCE OF:
 THE
 LAKEVIEW

REVISIONS

MARK	DATE	DESCRIPTION

HEATED SQUARE FOOTAGE

FIRST FLOOR:	2368
SECOND FLOOR:	493
BASEMENT:	

PRELIMINARY DOCUMENTS

SHEET TITLE
 FOUNDATION PLAN

