



RESIDENCE OF:

A1

COVER PAGE

HEATED SQUARE FOOTAGE 1722

FIRST FLOOR: 1722

SECOND FLOOR: 1052

BASEMENT:


OF 6

THE INNSBROOK

PRELIMINARY DOCUMENTS

COMPANY INFORMATION:

OLD HICKORY LOG HOMES, INC.
5881 E. Hwy. 150 Suite 104
DENVER, NC 28037
PHONE: 704-489-8989
FAX: 704-489-8990
WWW.OLDHICKORYLOGHOMES.COM

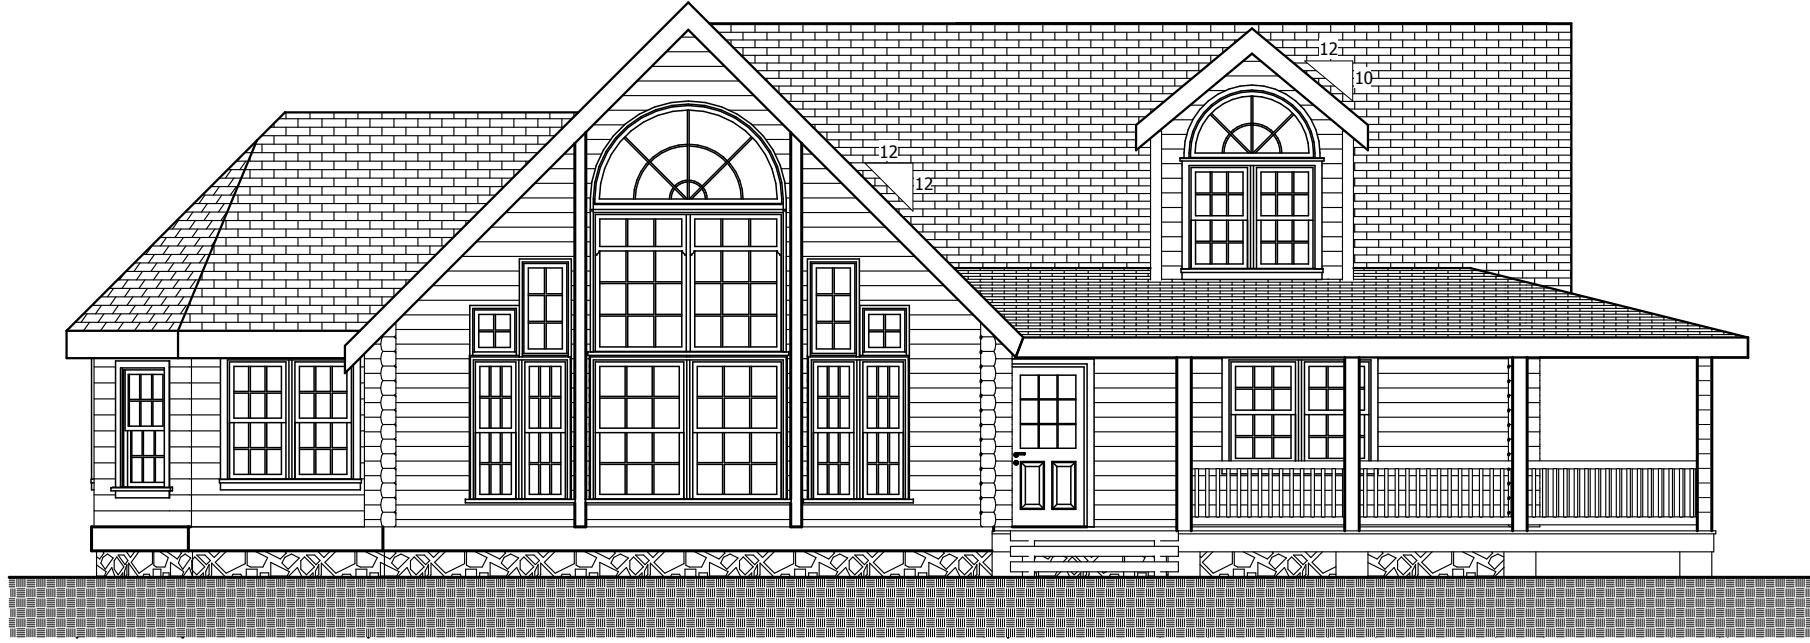

○ FRONT ELEVATION
SCALE: 1/8" = 1'-0"



○ RIGHT ELEVATION
SCALE: 1/8" = 1'-0"



RESIDENCE OF:

THE INNSBROOK

COMPANY INFORMATION:

OLD HICKORY LOG HOMES, INC.
5881 E. Hwy. 150 Suite 104
DENVER, NC 28037
PHONE: 704-489-8989
FAX: 704-489-8990
WWW.OLDHICKORYLOGHOMES.COM

SHEET TITLE

ELEVATIONS


PRELIMINARY DOCUMENTS

A2

OF 6



② REAR ELEVATION
SCALE: 1/8" = 1'-0"

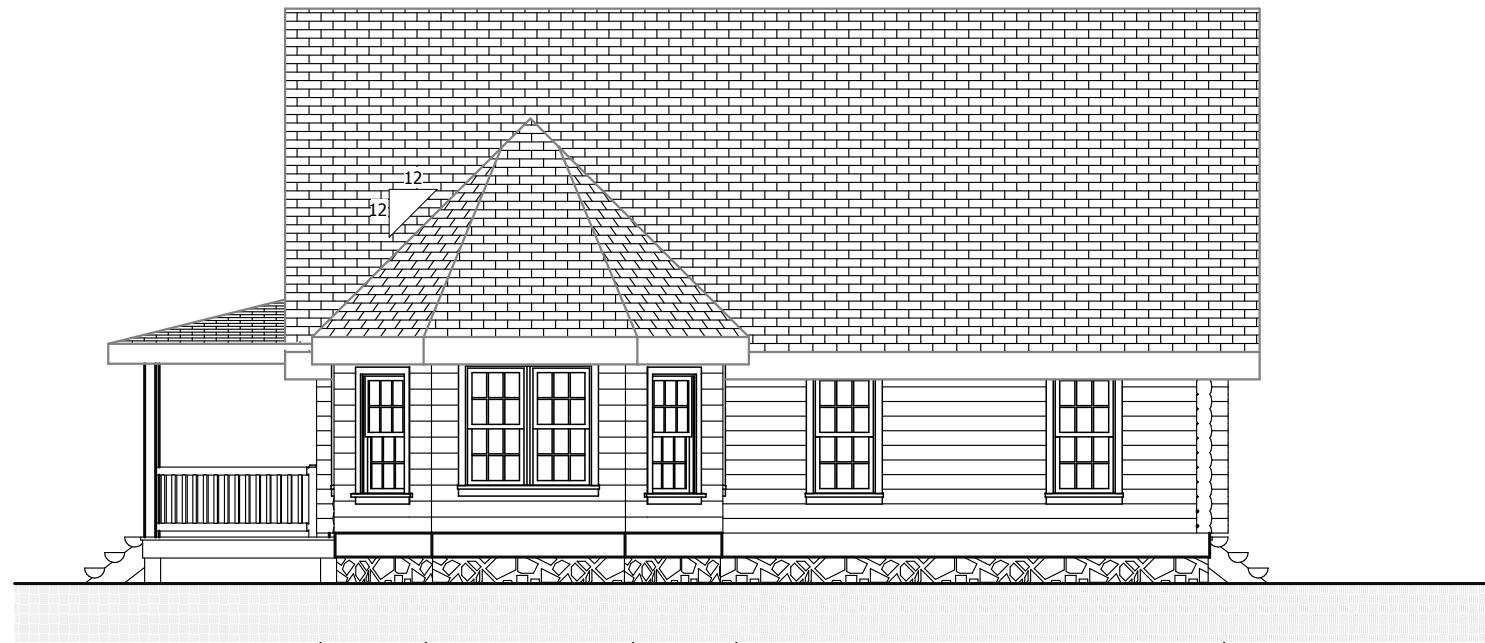

① LEFT ELEVATION
SCALE: 1/8" = 1'-0"



COMPANY INFORMATION:

OLD HICKORY LOG HOMES, INC.
5881 E. Hwy. 150 Suite 104
DENVER, NC 28037
PHONE: 704-489-8989
FAX: 704-489-8990
WWW.OLDHICKORYLOGHOMES.COM

RESIDENCE OF:

THE INNSBROOK


SHEET TITLE

ELEVATIONS

PRELIMINARY DOCUMENTS

A3

OF 6

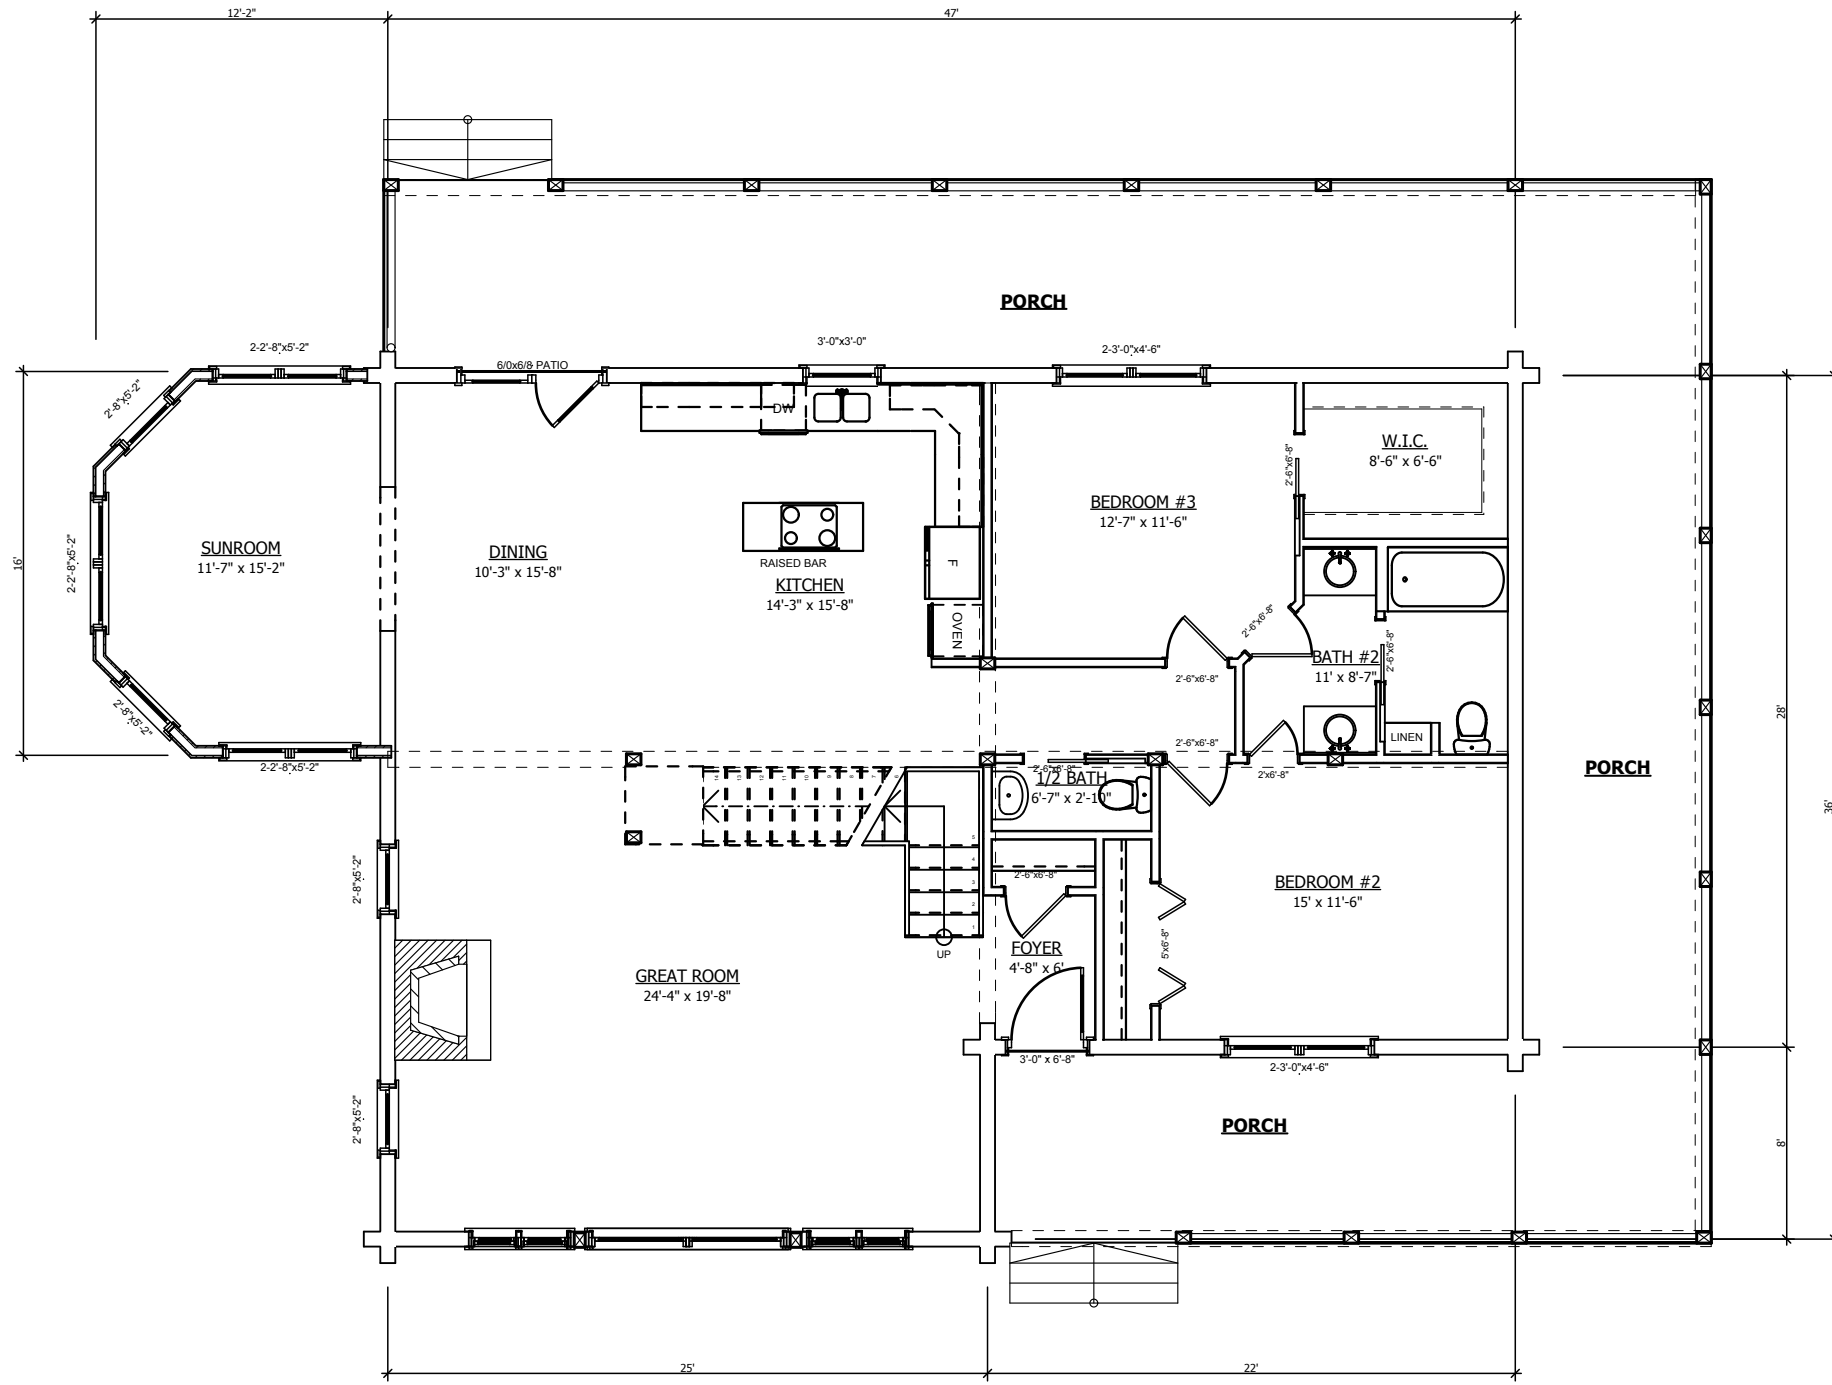

○ First Floor Plan
 SCALE: 1/8" = 1'-0"



SHEET TITLE

FIRST FLOOR PLAN

A4

RESIDENCE OF:


THE INNSBROOK

COMPANY INFORMATION:

OLD HICKORY LOG HOMES, INC.
 5881 E. Hwy. 150 Suite 104
 DENVER, NC 28037
 PHONE: 704-489-8989
 FAX: 704-489-8990
 WWW.OLDHICKORYLOGHOMES.COM

PRELIMINARY DOCUMENTS

OF 6

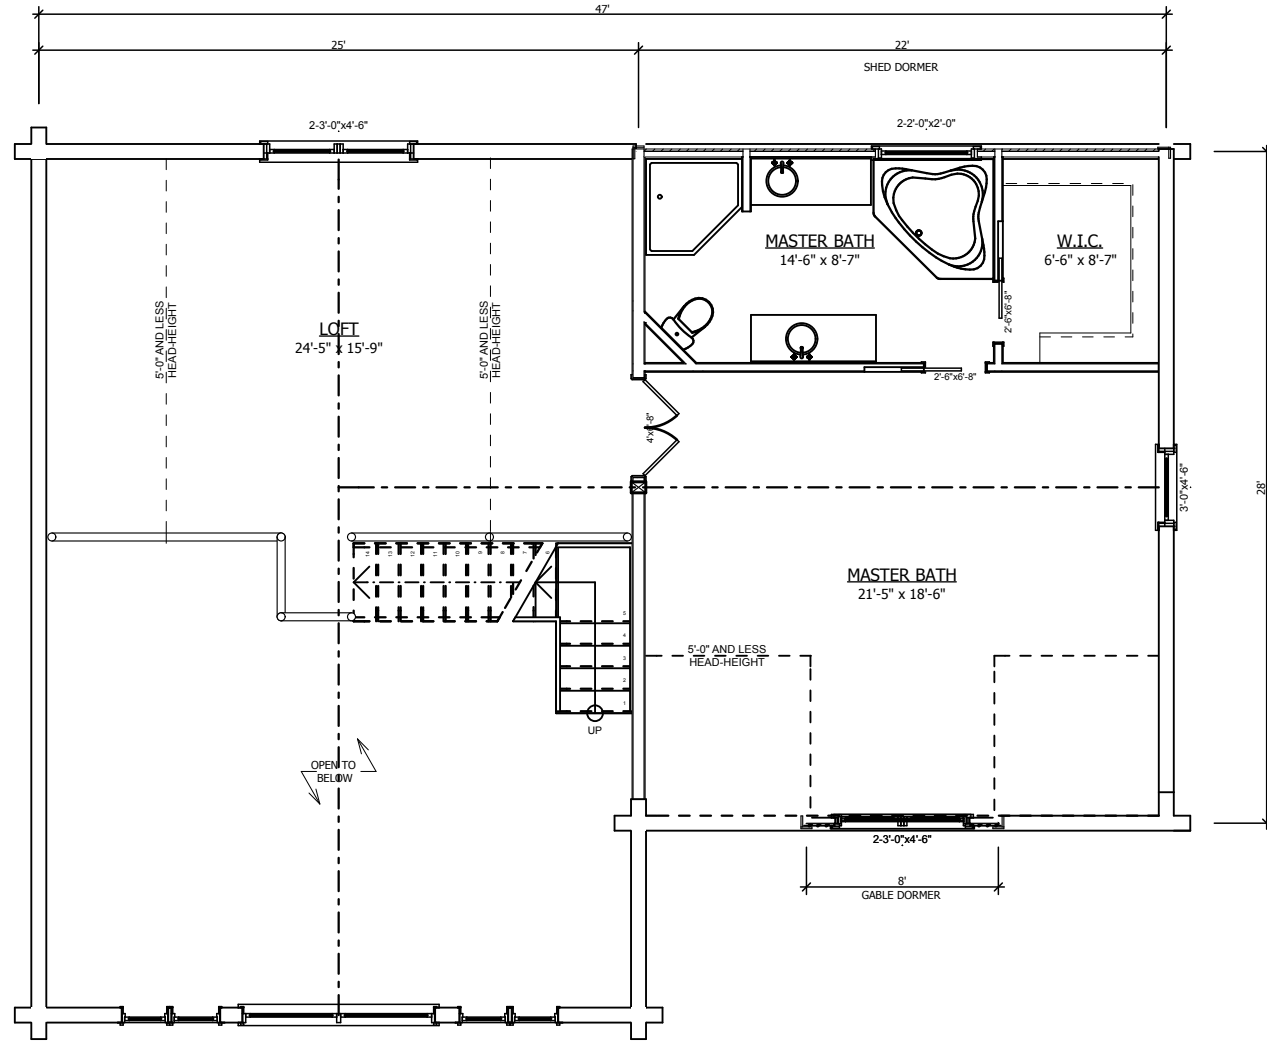

○ Second Floor Plan
SCALE: 1/8" = 1'-0"



SHEET TITLE

SECOND FLOOR
PLAN
PRELIMINARY DOCUMENTS

A5


OF 6

RESIDENCE OF:

THE INNSBROOK

COMPANY INFORMATION:

OLD HICKORY LOG HOMES, INC.
5881 E. Hwy. 150 Suite 104
DENVER, NC 28037
PHONE: 704-489-8989
FAX: 704-489-8990
WWW.OLDHICKORYLOGHOMES.COM

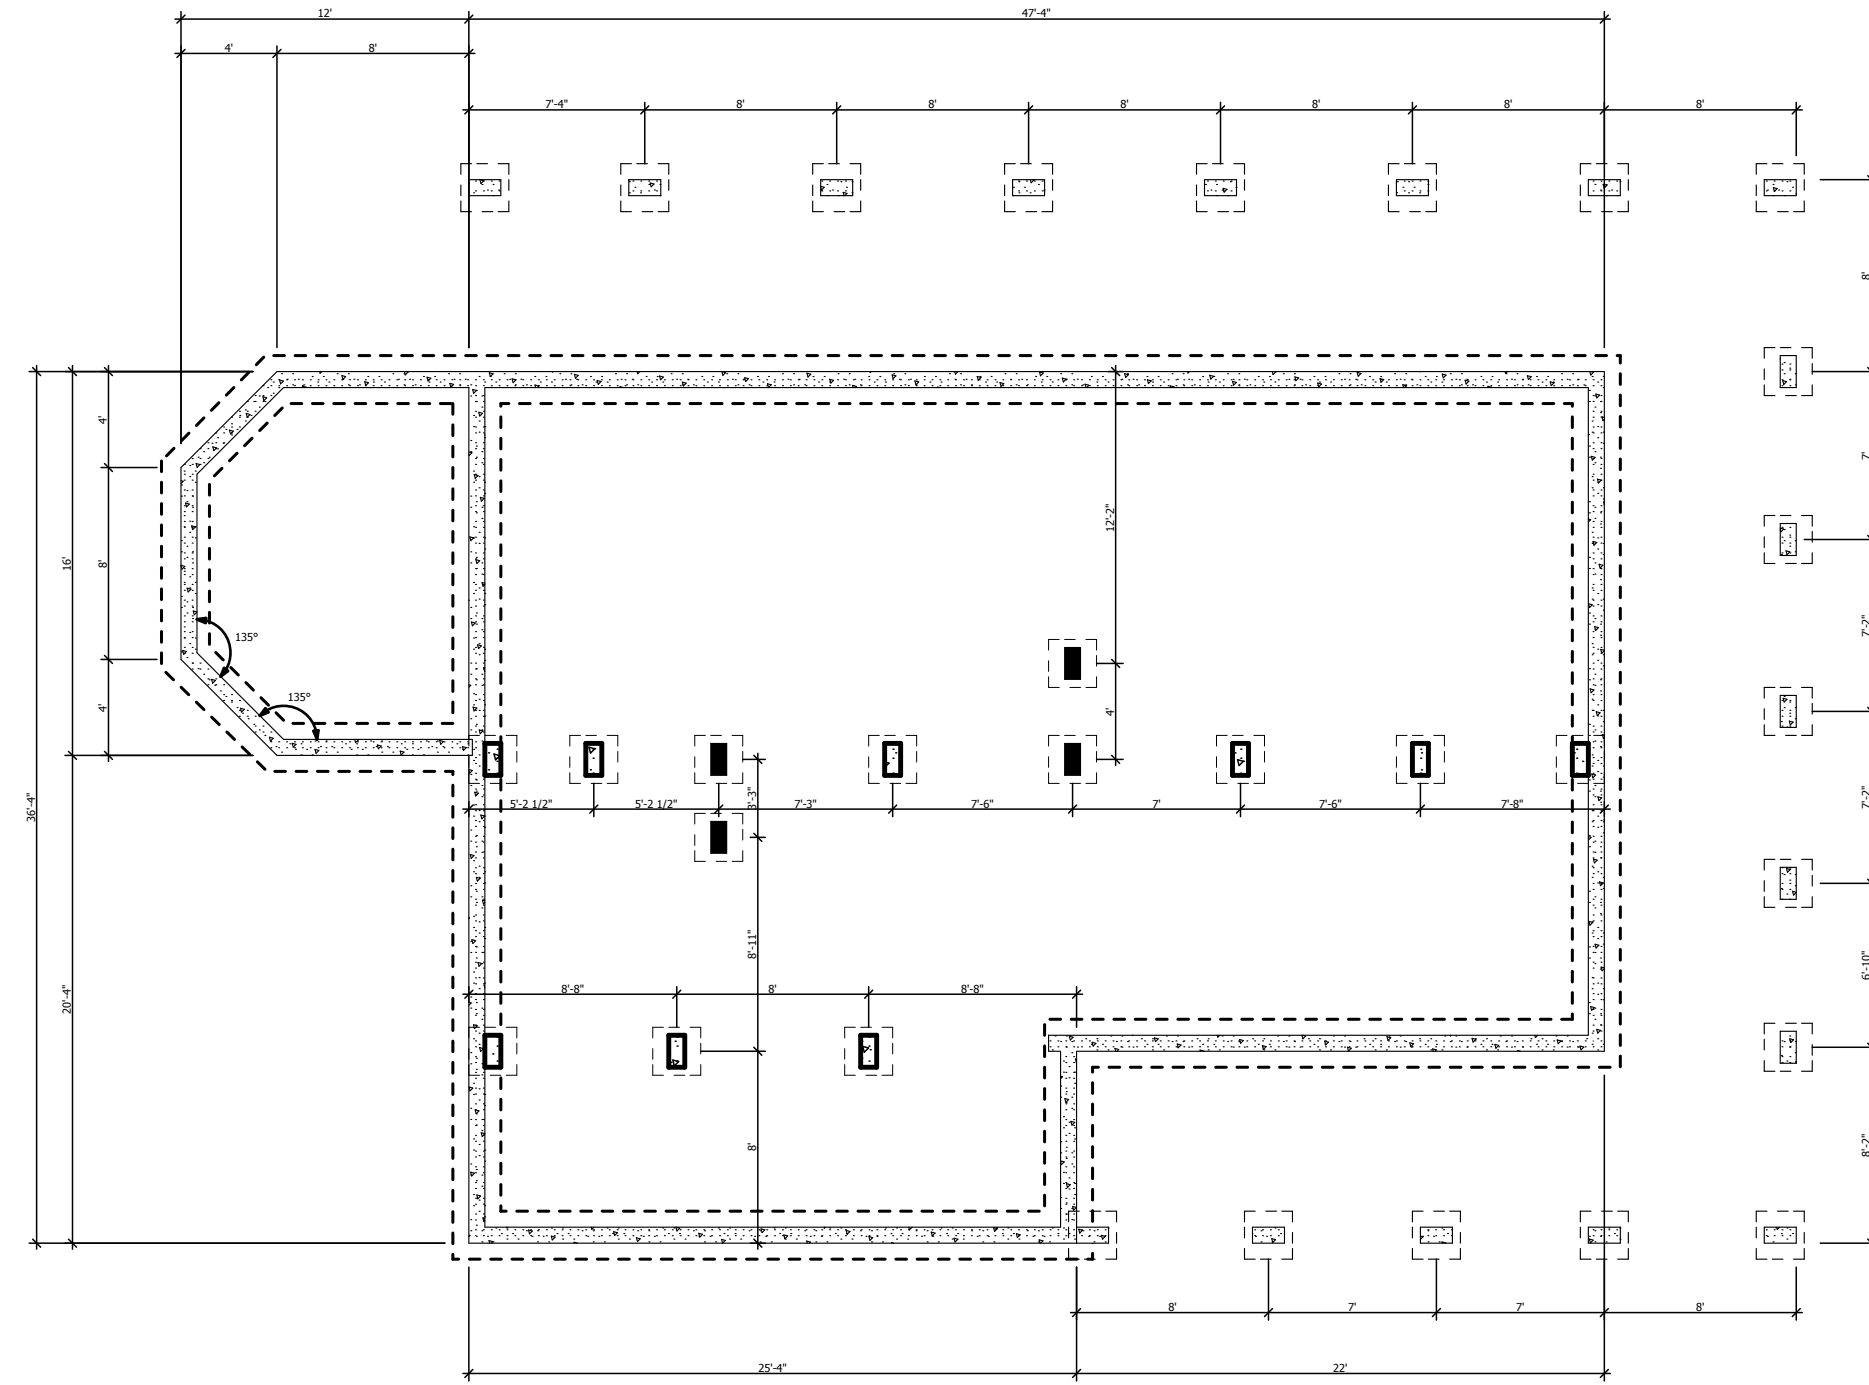

① CRAWL SPACE
SCALE: 1/8" = 1'-0"



SHEET TITLE

RESIDENCE OF:

COMPANY INFORMATION:

A6

FOUNDATION PLAN

THE INNSBROOK

OF 6

PRELIMINARY DOCUMENTS

OLD HICKORY LOG HOMES, INC.
5881 E. Hwy. 150 Suite 104
DENVER, NC 28037
PHONE: 704-489-8989
FAX: 704-489-8990
WWW.OLDHICKORYLOGHOMES.COM