



RESIDENCE OF:

THE LINCOLN

PRELIMINARY DOCUMENTS

SHEET TITLE

COVER PAGE

HEATED SQUARE FOOTAGE

FIRST FLOOR: 988

SECOND FLOOR: 988

BASEMENT:

A1


OF 5

COMPANY INFORMATION:

OLD HICKORY LOG HOMES, INC.
5881 E. Hwy. 150 Suite 104
DENVER, NC 28037
PHONE: 704-489-8989
FAX: 704-489-8990
WWW.OLDHICKORYLOGHOMES.COM



○ FRONT ELEVATION
SCALE: 1/8" = 1'-0"

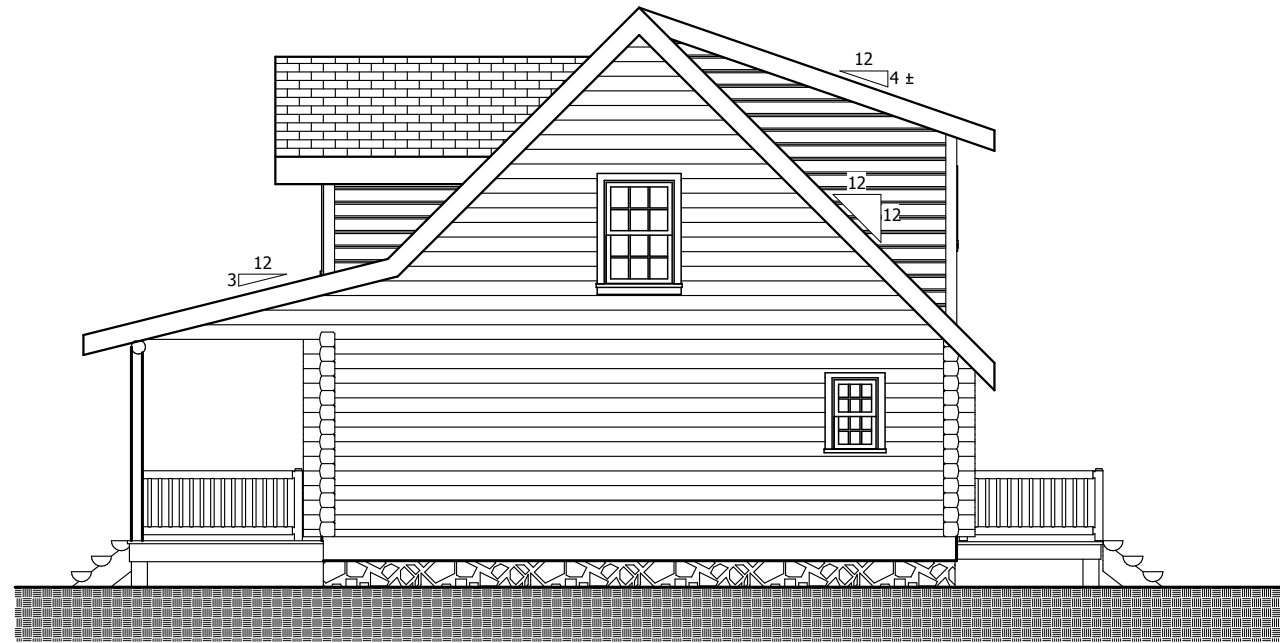

○ RIGHT ELEVATION
SCALE: 1/8" = 1'-0"



RESIDENCE OF:

THE LINCOLN

SHEET TITLE

ELEVATIONS

PRELIMINARY DOCUMENTS

A2

OF 5

COMPANY INFORMATION:

OLD HICKORY LOG HOMES, INC.
5881 E. Hwy. 150 Suite 104
DENVER, NC 28037
PHONE: 704-489-8989
FAX: 704-489-8990
WWW.OLDHICKORYLOGHOMES.COM



○ REAR ELEVATION
SCALE: 1/8" = 1'-0"



○ LEFT ELEVATION
SCALE: 1/8" = 1'-0"



RESIDENCE OF:

THE LINCOLN

COMPANY INFORMATION:

OLD HICKORY LOG HOMES, INC.
5881 E. Hwy. 150 Suite 104
DENVER, NC 28037
PHONE: 704-489-8989
FAX: 704-489-8990
WWW.OLDHICKORYLOGHOMES.COM


SHEET TITLE

ELEVATIONS


PRELIMINARY DOCUMENTS

A3

OF 5

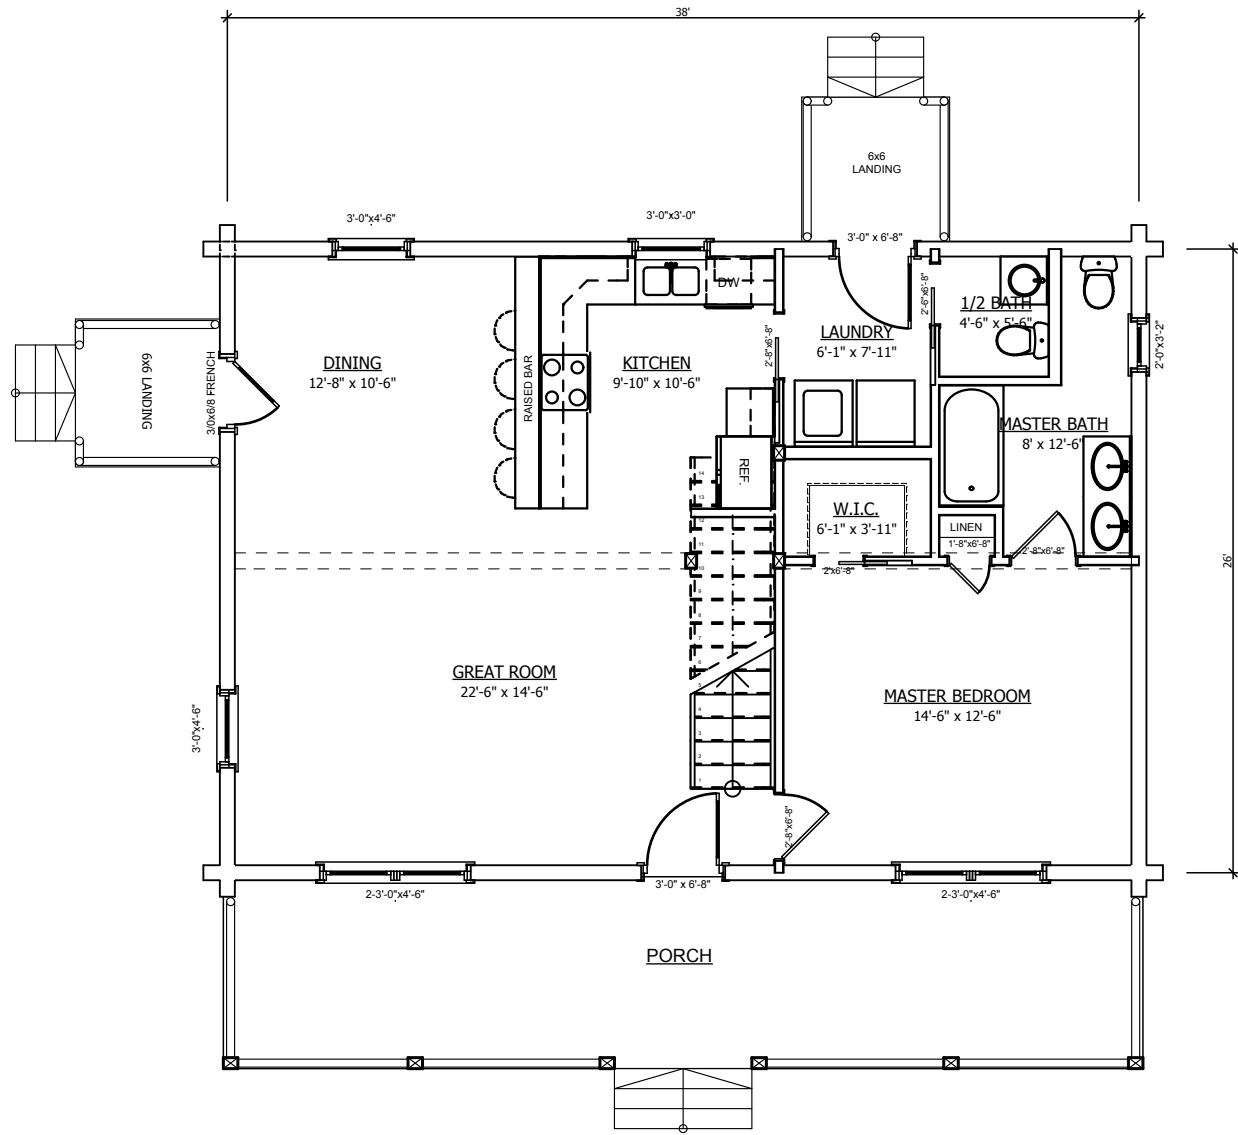

First Floor Plan
SCALE: 1/8" = 1'-0"

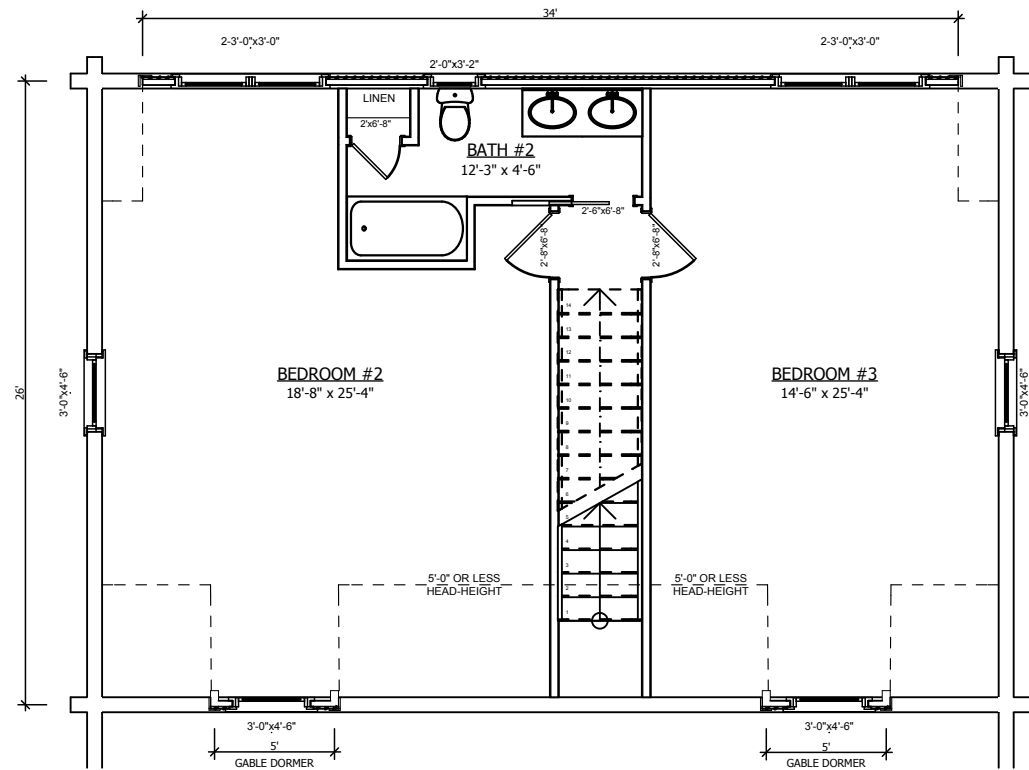

2nd Floor Plan
SCALE: 1/8" = 1'-0"



COMPANY INFORMATION:

OLD HICKORY LOG HOMES, INC.
5881 E. Hwy. 150 Suite 104
DENVER, NC 28037
PHONE: 704-489-8989
FAX: 704-489-8990
WWW.OLDHICKORYLOGHOMES.COM

RESIDENCE OF:


THE LINCOLN

FIRST/SECOND
FLOOR PLANS

PRELIMINARY DOCUMENTS

A4

OF 5

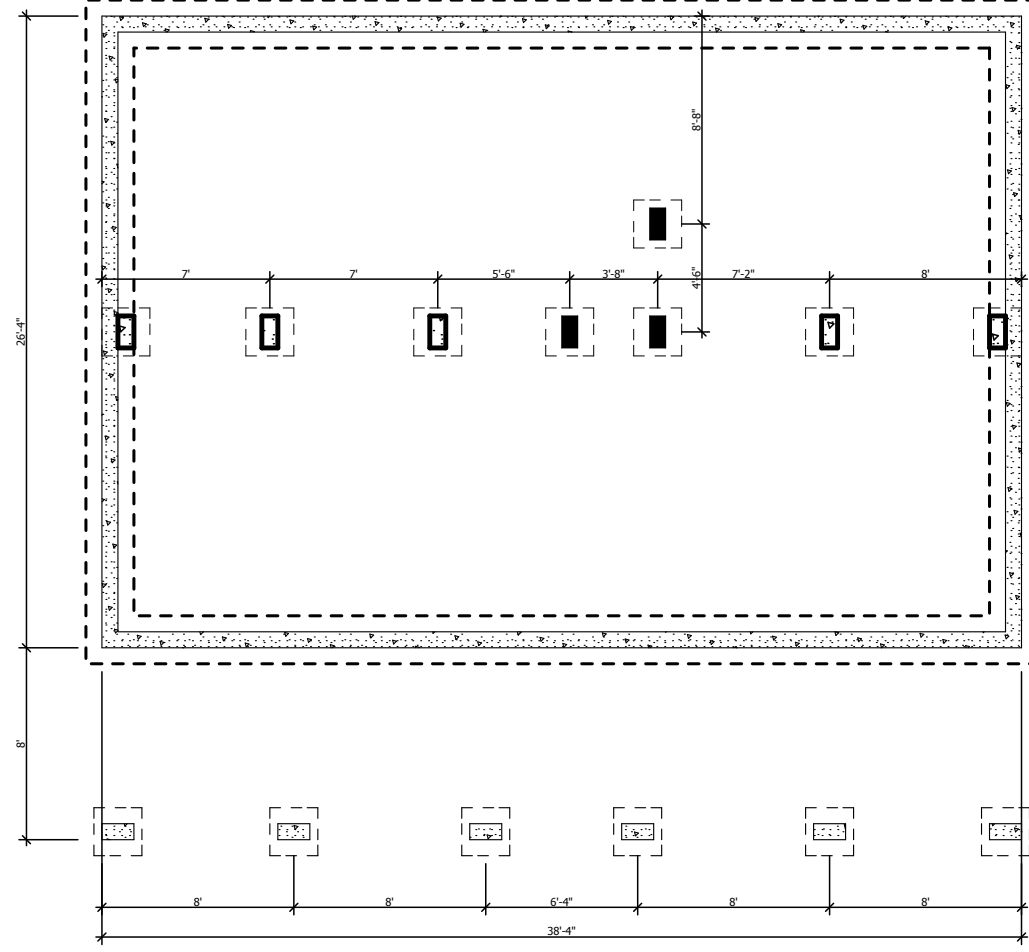

① CRAWL SPACE
SCALE: 1/8" = 1'-0"



SHEET TITLE

RESIDENCE OF:

COMPANY INFORMATION:

A5

FOUNDATION PLAN

THE LINCOLN

OLD HICKORY LOG HOMES, INC.
5881 E. Hwy. 150 Suite 104
DENVER, NC 28037
PHONE: 704-489-8989
FAX: 704-489-8990
WWW.OLDHICKORYLOGHOMES.COM

OF 5

PRELIMINARY DOCUMENTS