



RESIDENCE OF:

THE McCONNELL

PRELIMINARY DOCUMENTS

SHEET TITLE

COVER PAGE

HEATED SQUARE FOOTAGE

1531

FIRST FLOOR:

1207

SECOND FLOOR:

552

UNFNISHED:

A1

OF 6

COMPANY INFORMATION:

OLD HICKORY LOG HOMES, INC.
5881 E. Hwy. 150 Suite 104
DENVER, NC 28037
PHONE: 704-489-8989
FAX: 704-489-8990
WWW.OLDHICKORYLOGHOMES.COM



FRONT ELEVATION
SCALE: 1/8" = 1'-0"



RIGHT ELEVATION
SCALE: 1/8" = 1'-0"

RESIDENCE OF:

THE MCCONNELL

SHEET TITLE

ELEVATIONS

PRELIMINARY DOCUMENTS

A2

OF 6

COMPANY INFORMATION:

OLD HICKORY LOG HOMES, INC.
5881 E. Hwy. 150 Suite 104
DENVER, NC 28037
PHONE: 704-489-8989
FAX: 704-489-8990
WWW.OLDHICKORYLOGHOMES.COM



○ REAR ELEVATION
SCALE: 1/8" = 1'-0"



○ LEFT ELEVATION
SCALE: 1/8" = 1'-0"

RESIDENCE OF:

THE McCONNELL

SHEET TITLE

ELEVATIONS


PRELIMINARY DOCUMENTS

COMPANY INFORMATION:

OLD HICKORY LOG HOMES, INC.
5881 E. Hwy. 150 Suite 104
DENVER, NC 28037
PHONE: 704-489-8989
FAX: 704-489-8990
WWW.OLDHICKORYLOGHOMES.COM

A3

OF 6

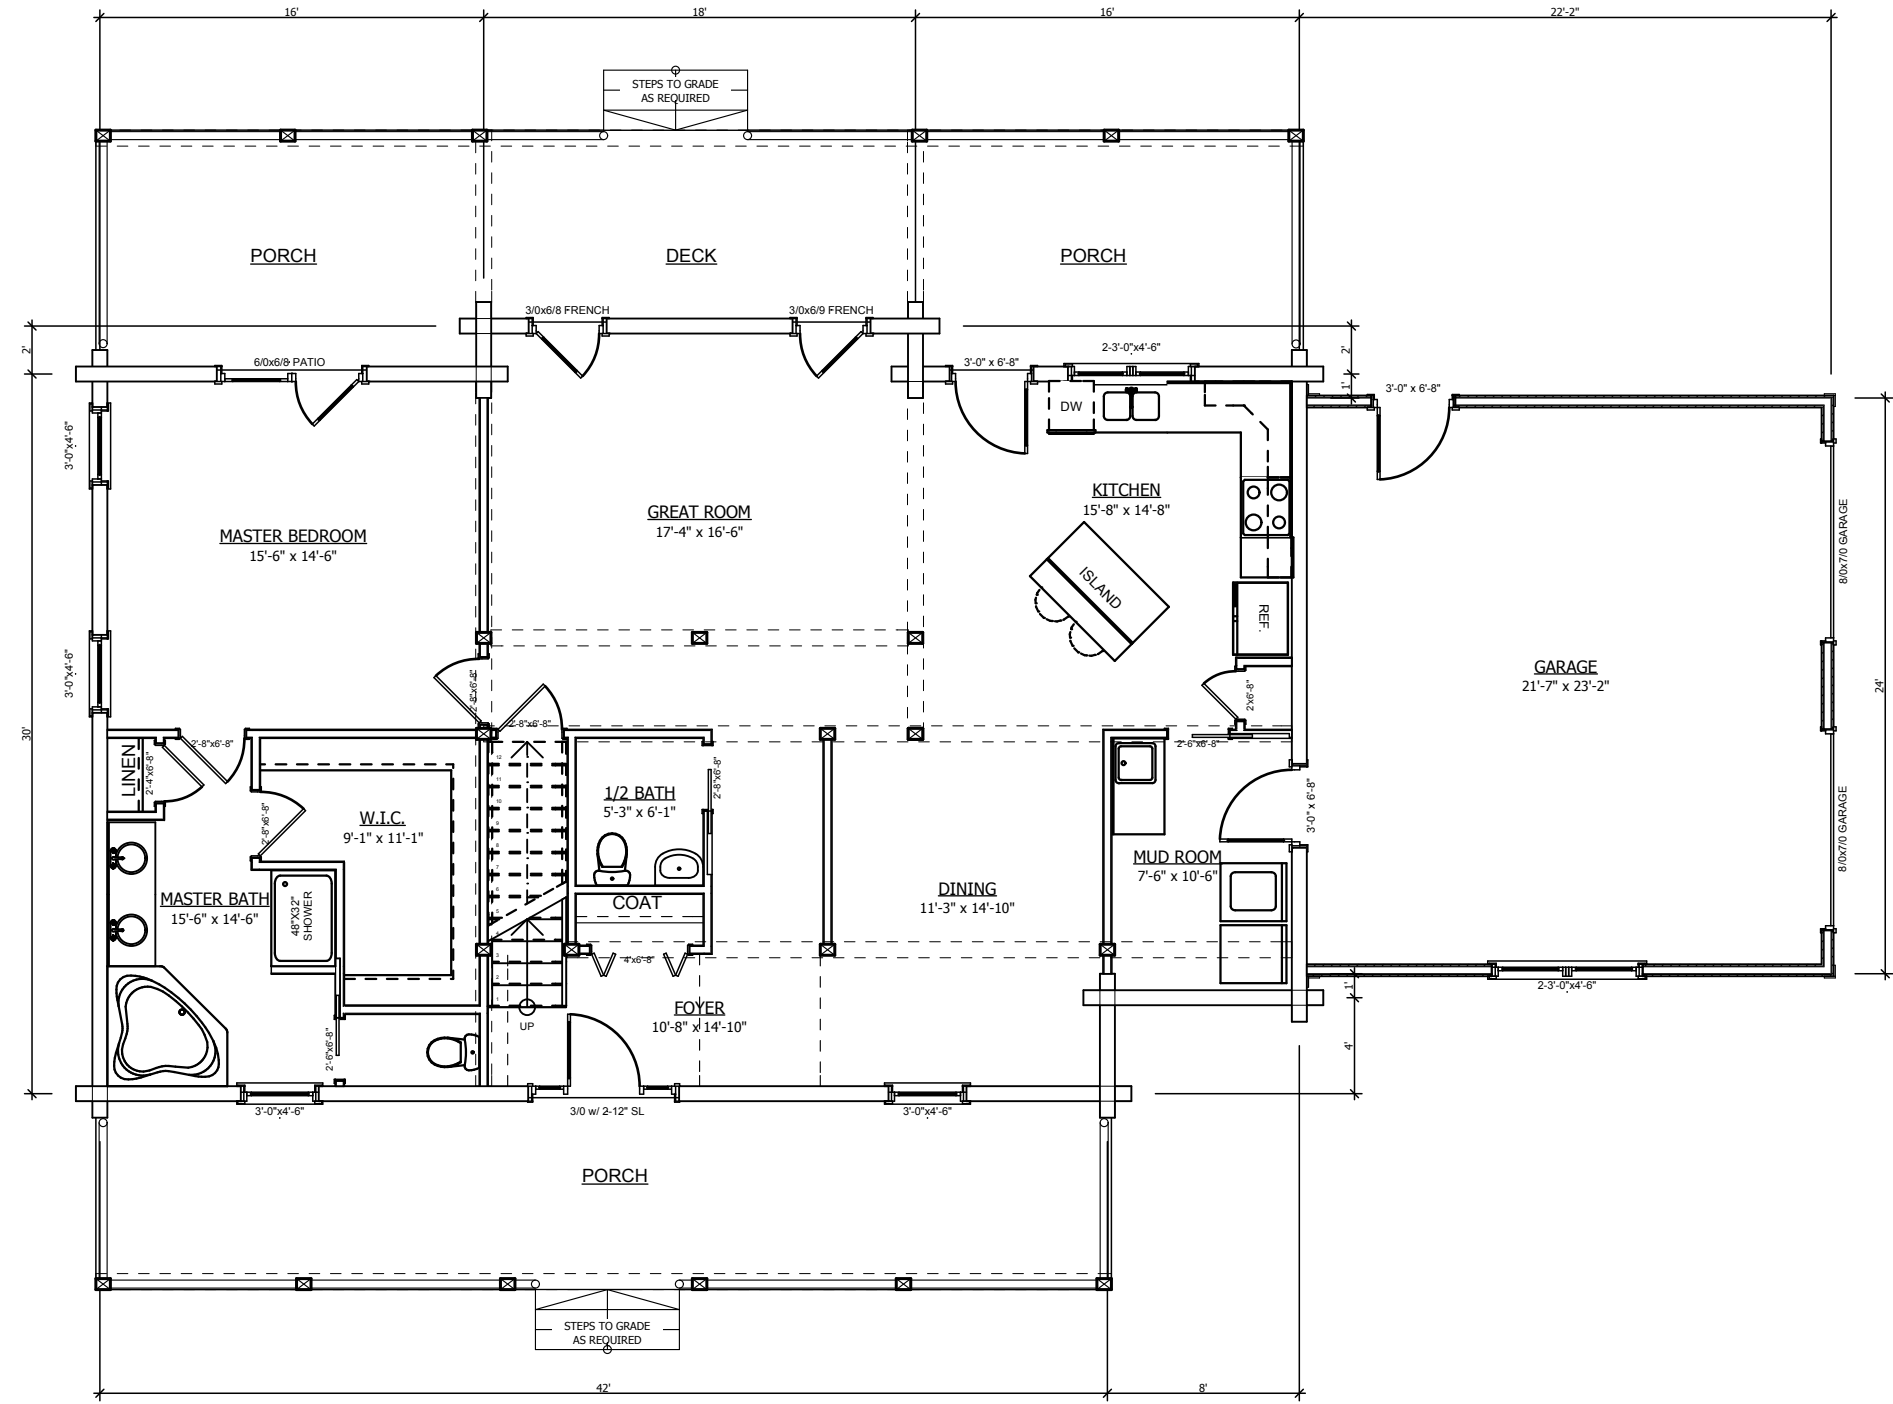

○ First Floor Plan
 SCALE: 1/8" = 1'-0"

SHEET TITLE

RESIDENCE OF:

COMPANY INFORMATION:

A4


FIRST FLOOR PLAN

THE McCONNELL

OF 6

PRELIMINARY DOCUMENTS

OLD HICKORY LOG HOMES, INC.
 5881 E. Hwy. 150 Suite 104
 DENVER, NC 28037
 PHONE: 704-489-8989
 FAX: 704-489-8990
 WWW.OLDHICKORYLOGHOMES.COM

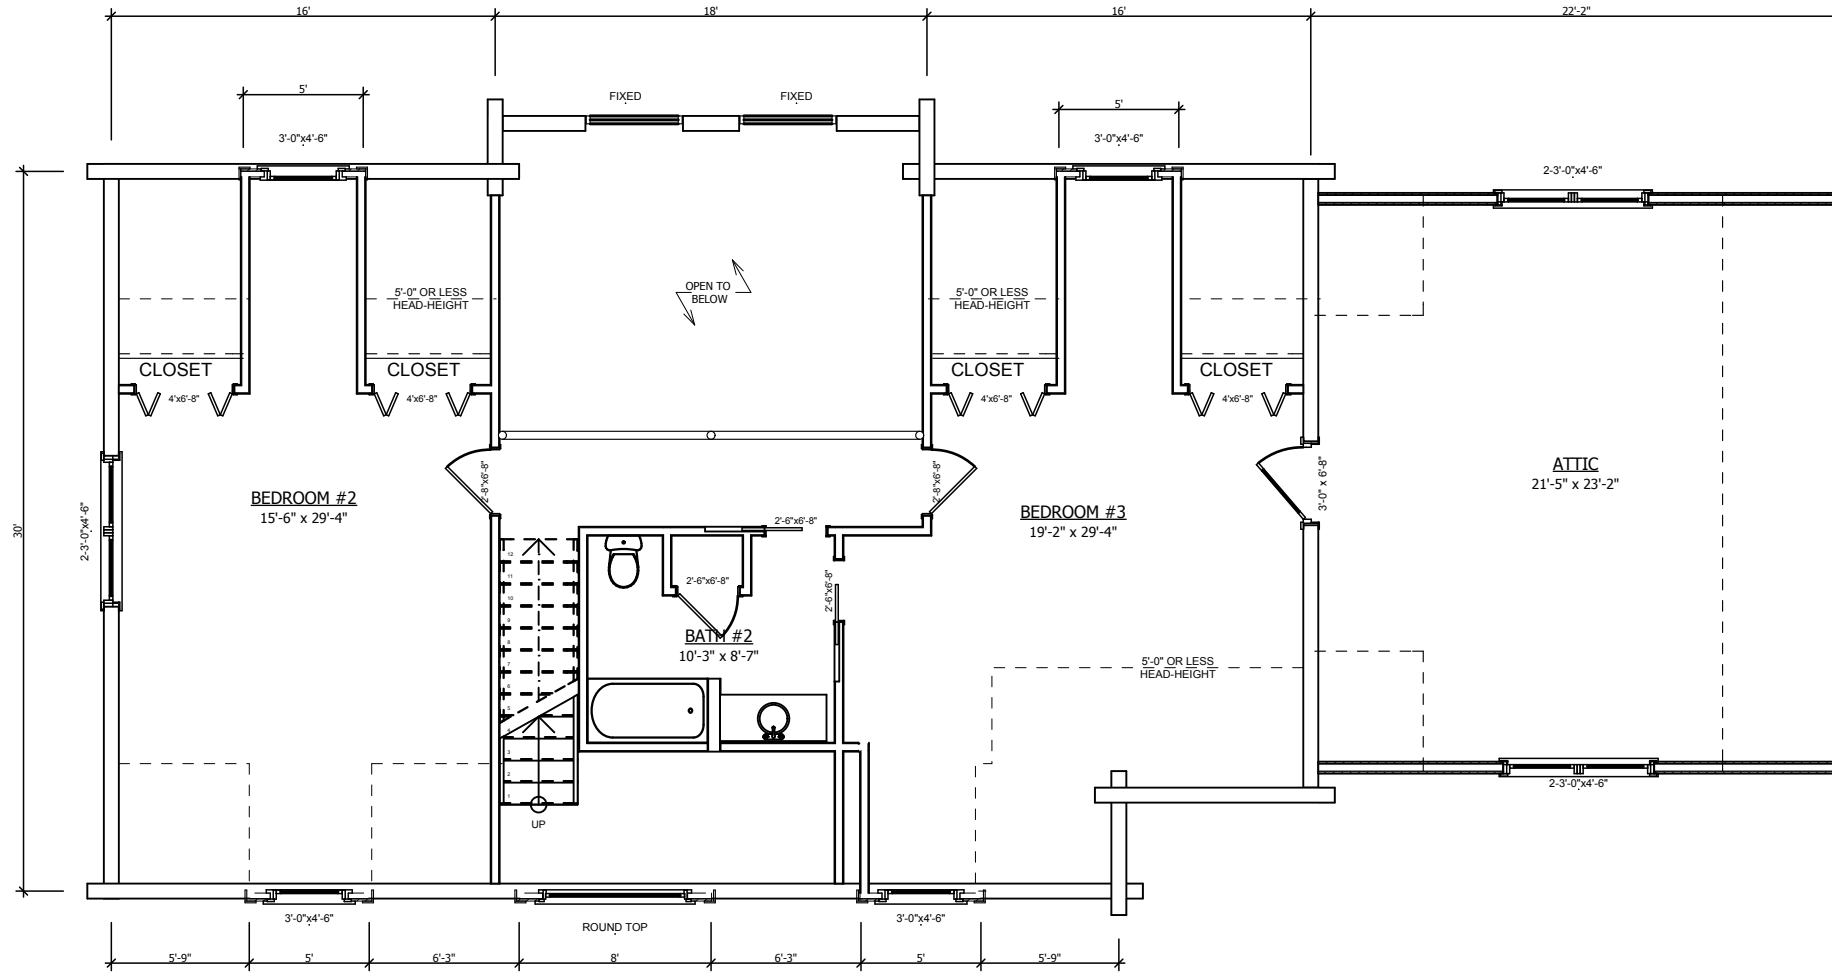

○ 2nd Floor Plan
SCALE: 1/8" = 1'-0"



SHEET TITLE

SECOND FLOOR
PLAN
PRELIMINARY DOCUMENTS

A5

OF 6


RESIDENCE OF:

THE McCONNELL

COMPANY INFORMATION:

OLD HICKORY LOG HOMES, INC.
5881 E. Hwy. 150 Suite 104
DENVER, NC 28037
PHONE: 704-489-8989
FAX: 704-489-8990
WWW.OLDHICKORYLOGHOMES.COM

① CRAWL SPACE
SCALE: 1/8" = 1'-0"

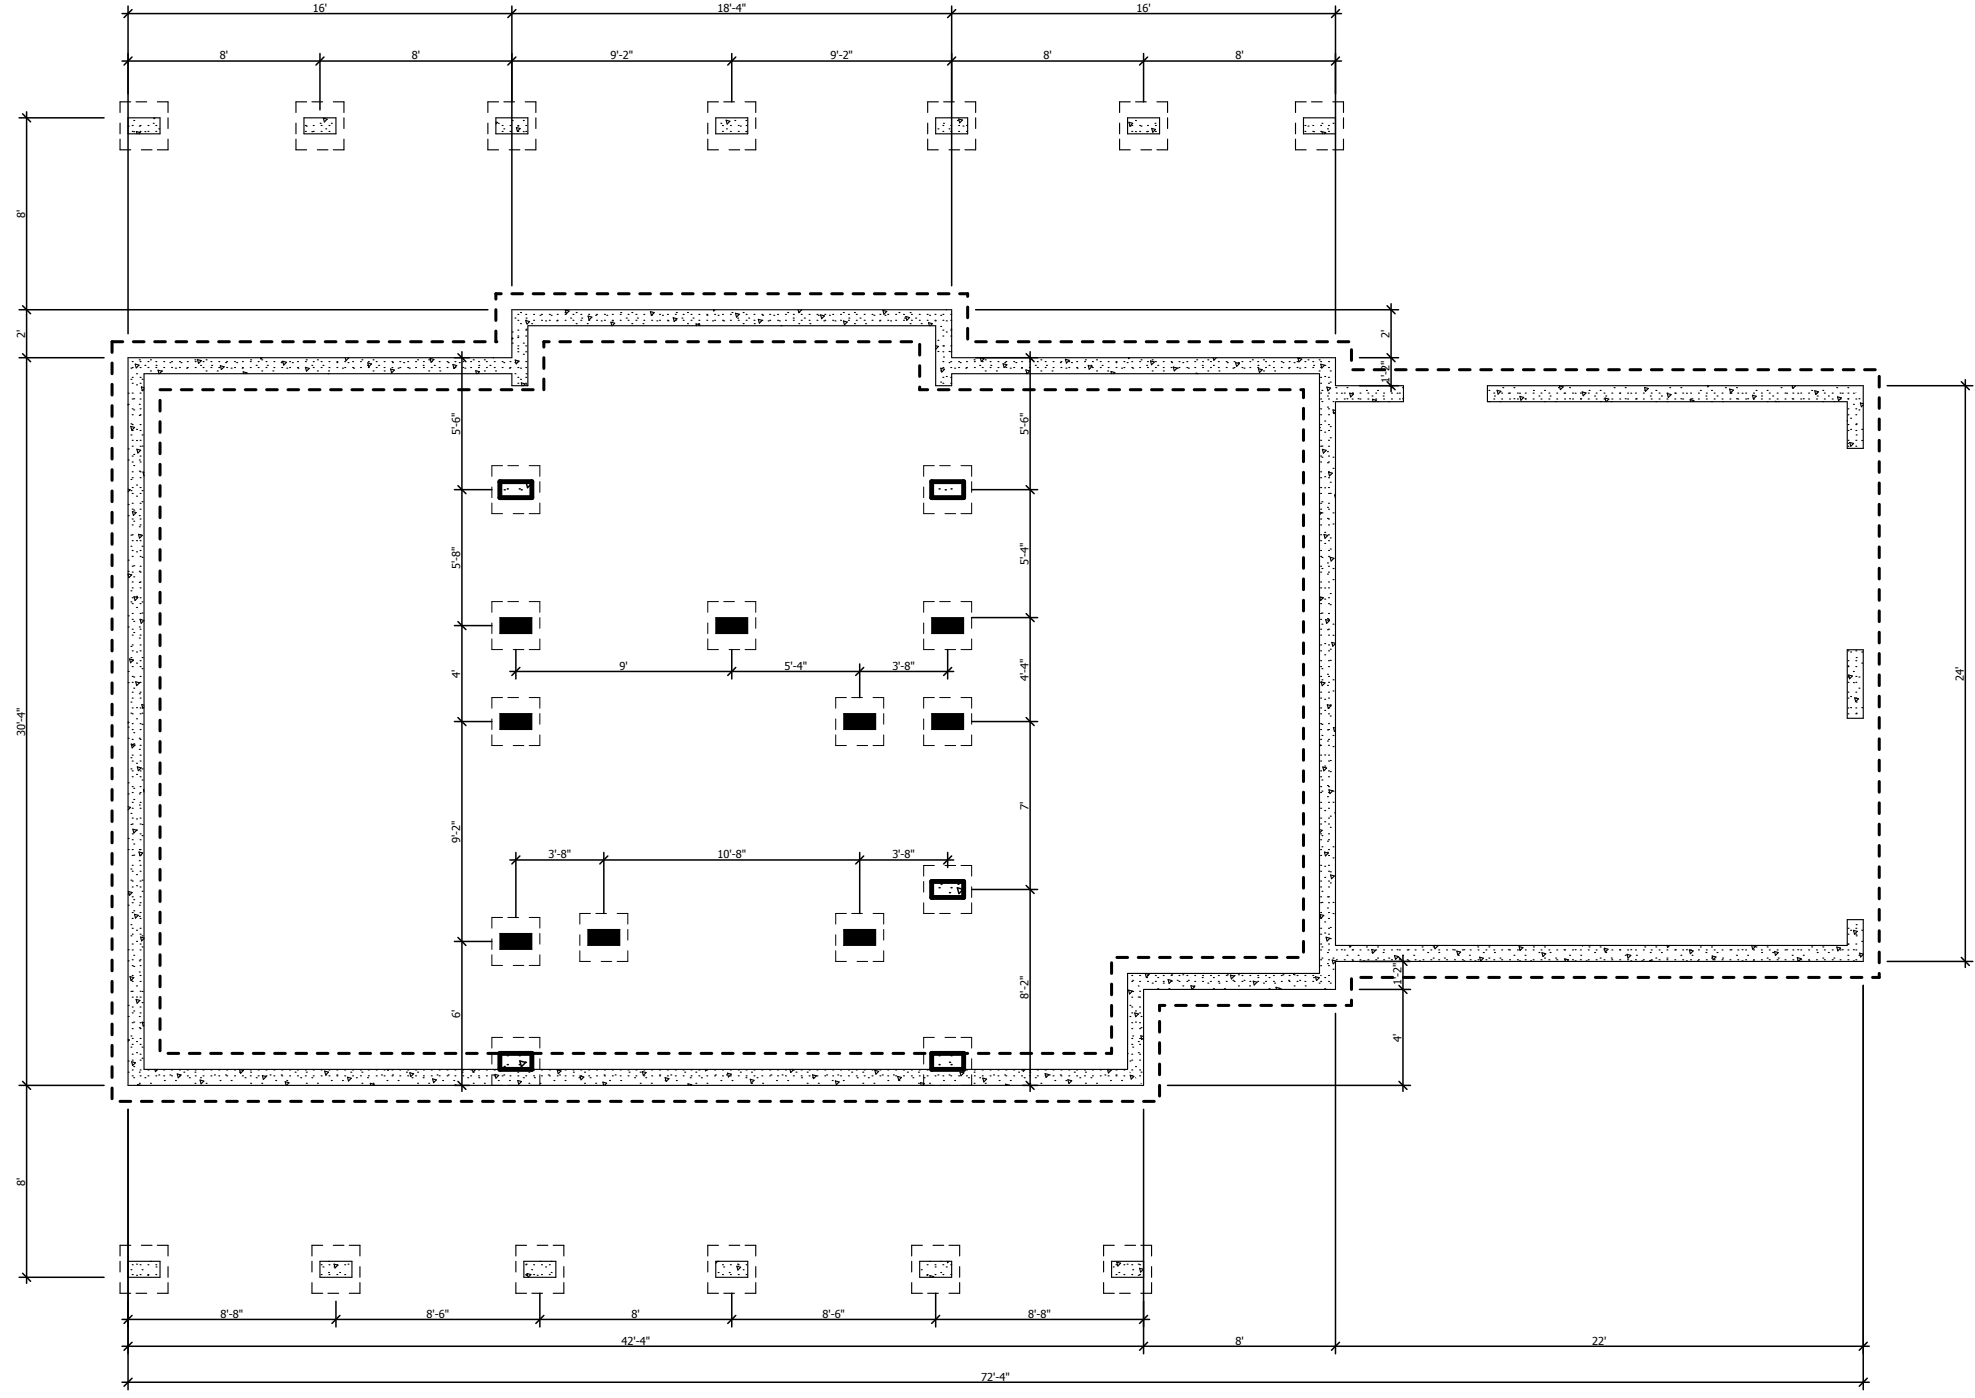

SHEET TITLE

RESIDENCE OF:

COMPANY INFORMATION:

A6

FOUNDATION PLAN

THE McCONNELL

OF 6

PRELIMINARY DOCUMENTS

OLD HICKORY LOG HOMES, INC.
5881 E. Hwy. 150 Suite 104
DENVER, NC 28037
PHONE: 704-489-8989
FAX: 704-489-8990
WWW.OLDHICKORYLOGHOMES.COM