

RESIDENCE OF:

THE NORMANDY
PRELIMINARY DOCUMENTS

COMPANY INFORMATION:

OLD HICKORY LOG HOMES, INC.
 5881 E. Hwy. 150 Suite 104
 DENVER, NC 28037
 PHONE: 704-489-8989
 FAX: 704-489-8990
 WWW.OLDHICKORYLOGHOMES.COM

SHEET TITLE

COVER PAGE

A1

HEATED SQUARE FOOTAGE

1424

FIRST FLOOR:

1088

SECOND FLOOR:

1249

BASEMENT:

OF 5



FRONT ELEVATION
SCALE: 1/8" = 1'-0"



RIGHT ELEVATION
SCALE: 1/8" = 1'-0"

RESIDENCE OF:

THE NORMANDY

SHEET TITLE

ELEVATIONS

A2

COMPANY INFORMATION:

OLD HICKORY LOG HOMES, INC.
5881 E. Hwy. 150 Suite 104
DENVER, NC 28037
PHONE: 704-489-8989
FAX: 704-489-8990
WWW.OLDHICKORYLOGHOMES.COM

PRELIMINARY DOCUMENTS

OF 5



REAR ELEVATION
SCALE: 1/8" = 1'-0"



LEFT ELEVATION
SCALE: 1/8" = 1'-0"

RESIDENCE OF:

COMPANY INFORMATION:

THE NORMANDY

SHEET TITLE


ELEVATIONS

A3

OLD HICKORY LOG HOMES, INC.
5881 E. Hwy. 150 Suite 104
DENVER, NC 28037
PHONE: 704-489-8989
FAX: 704-489-8990
WWW.OLDHICKORYLOGHOMES.COM

PRELIMINARY DOCUMENTS

OF 5

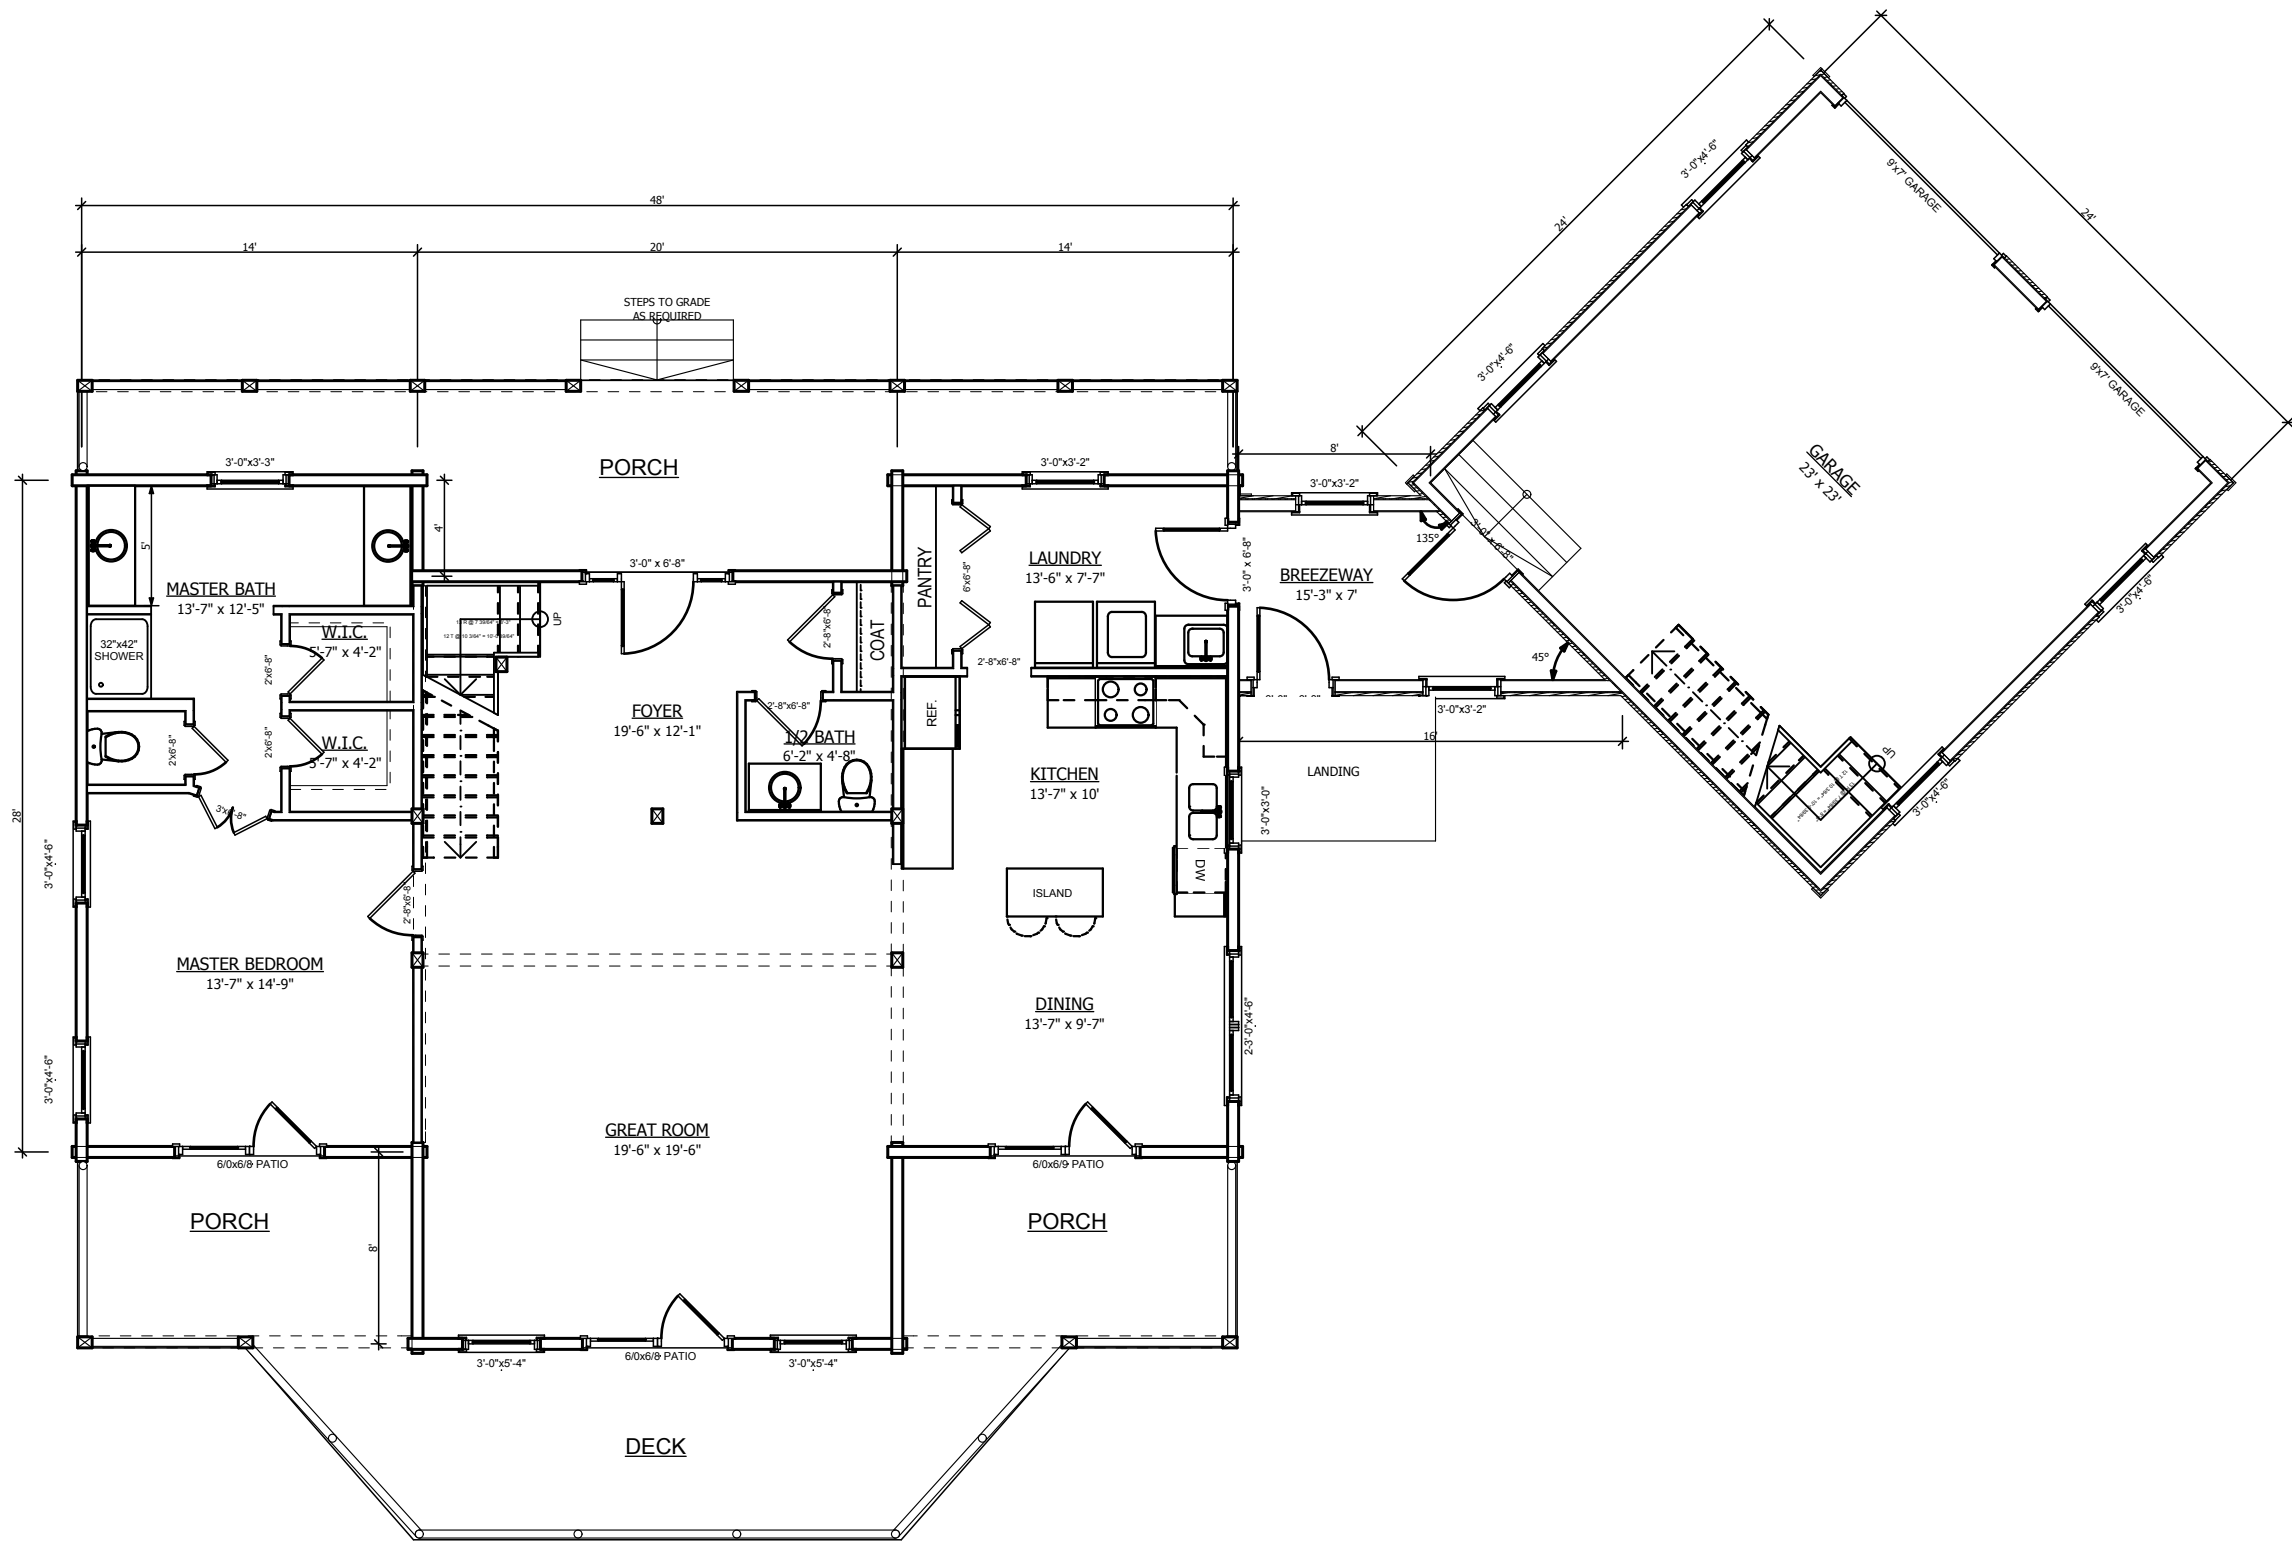

○ First Floor Plan
SCALE: 1/8" = 1'-0"

SHEET TITLE

RESIDENCE OF:

COMPANY INFORMATION:

FIRST FLOOR PLAN



A4

THE NORMANDY

OLD HICKORY LOG HOMES, INC.
5881 E. Hwy. 150 Suite 104
DENVER, NC 28037
PHONE: 704-489-8989
FAX: 704-489-8990
WWW.OLDHICKORYLOGHOMES.COM

PRELIMINARY DOCUMENTS

OF 5

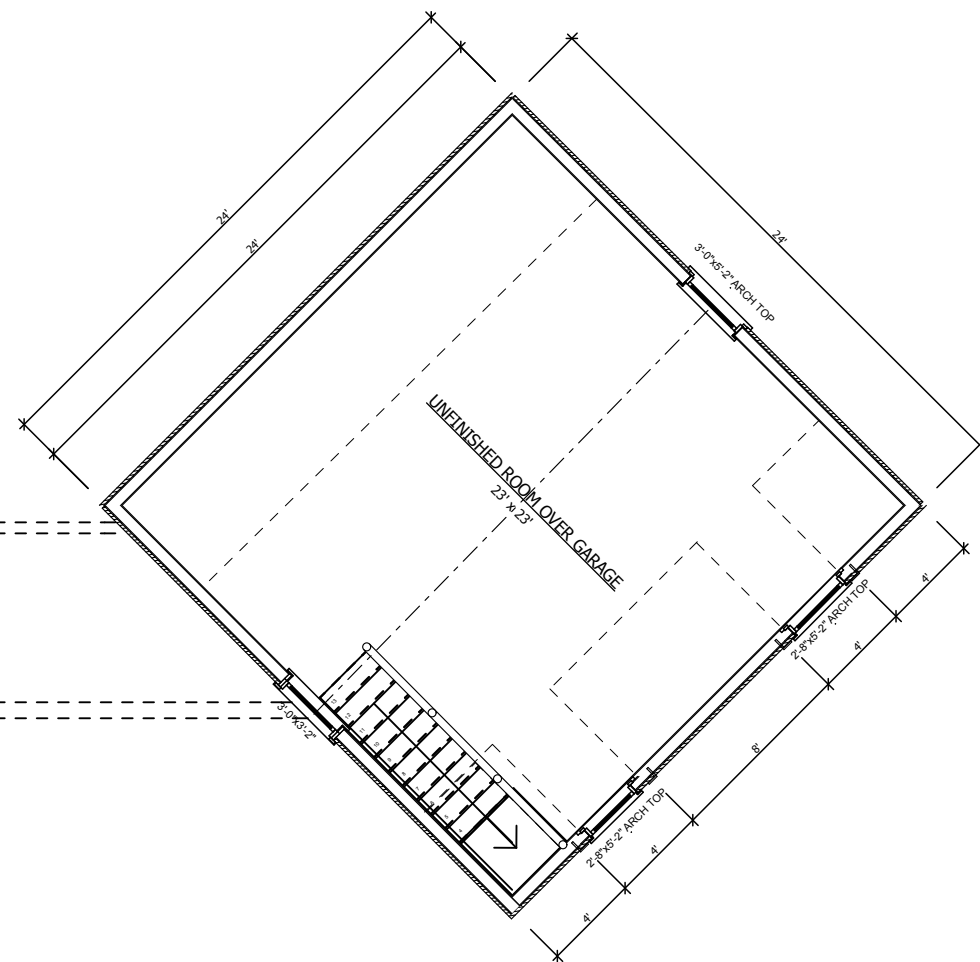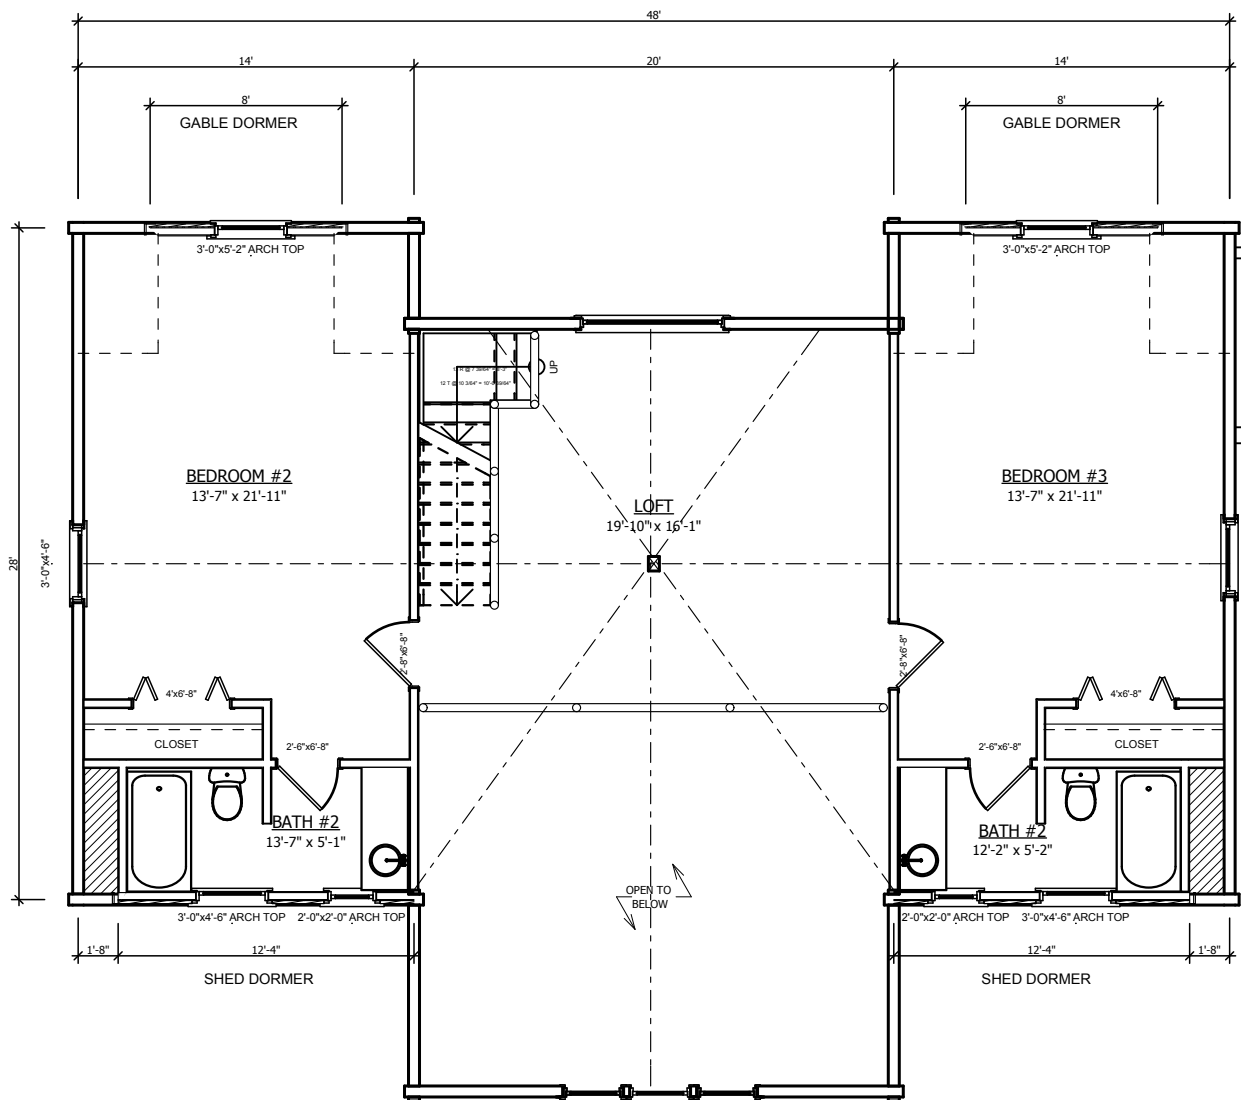

2nd Floor Plan
SCALE: 1/8" = 1'-0"


RESIDENCE OF:

COMPANY INFORMATION:

A4
SECOND FLOOR
PLAN
PRELIMINARY DOCUMENTS
OF 5

THE NORMANDY

OLD HICKORY LOG HOMES, INC.
5881 E. Hwy. 150 Suite 104
DENVER, NC 28037
PHONE: 704-489-8989
FAX: 704-489-8990
WWW.OLDHICKORYLOGHOMES.COM

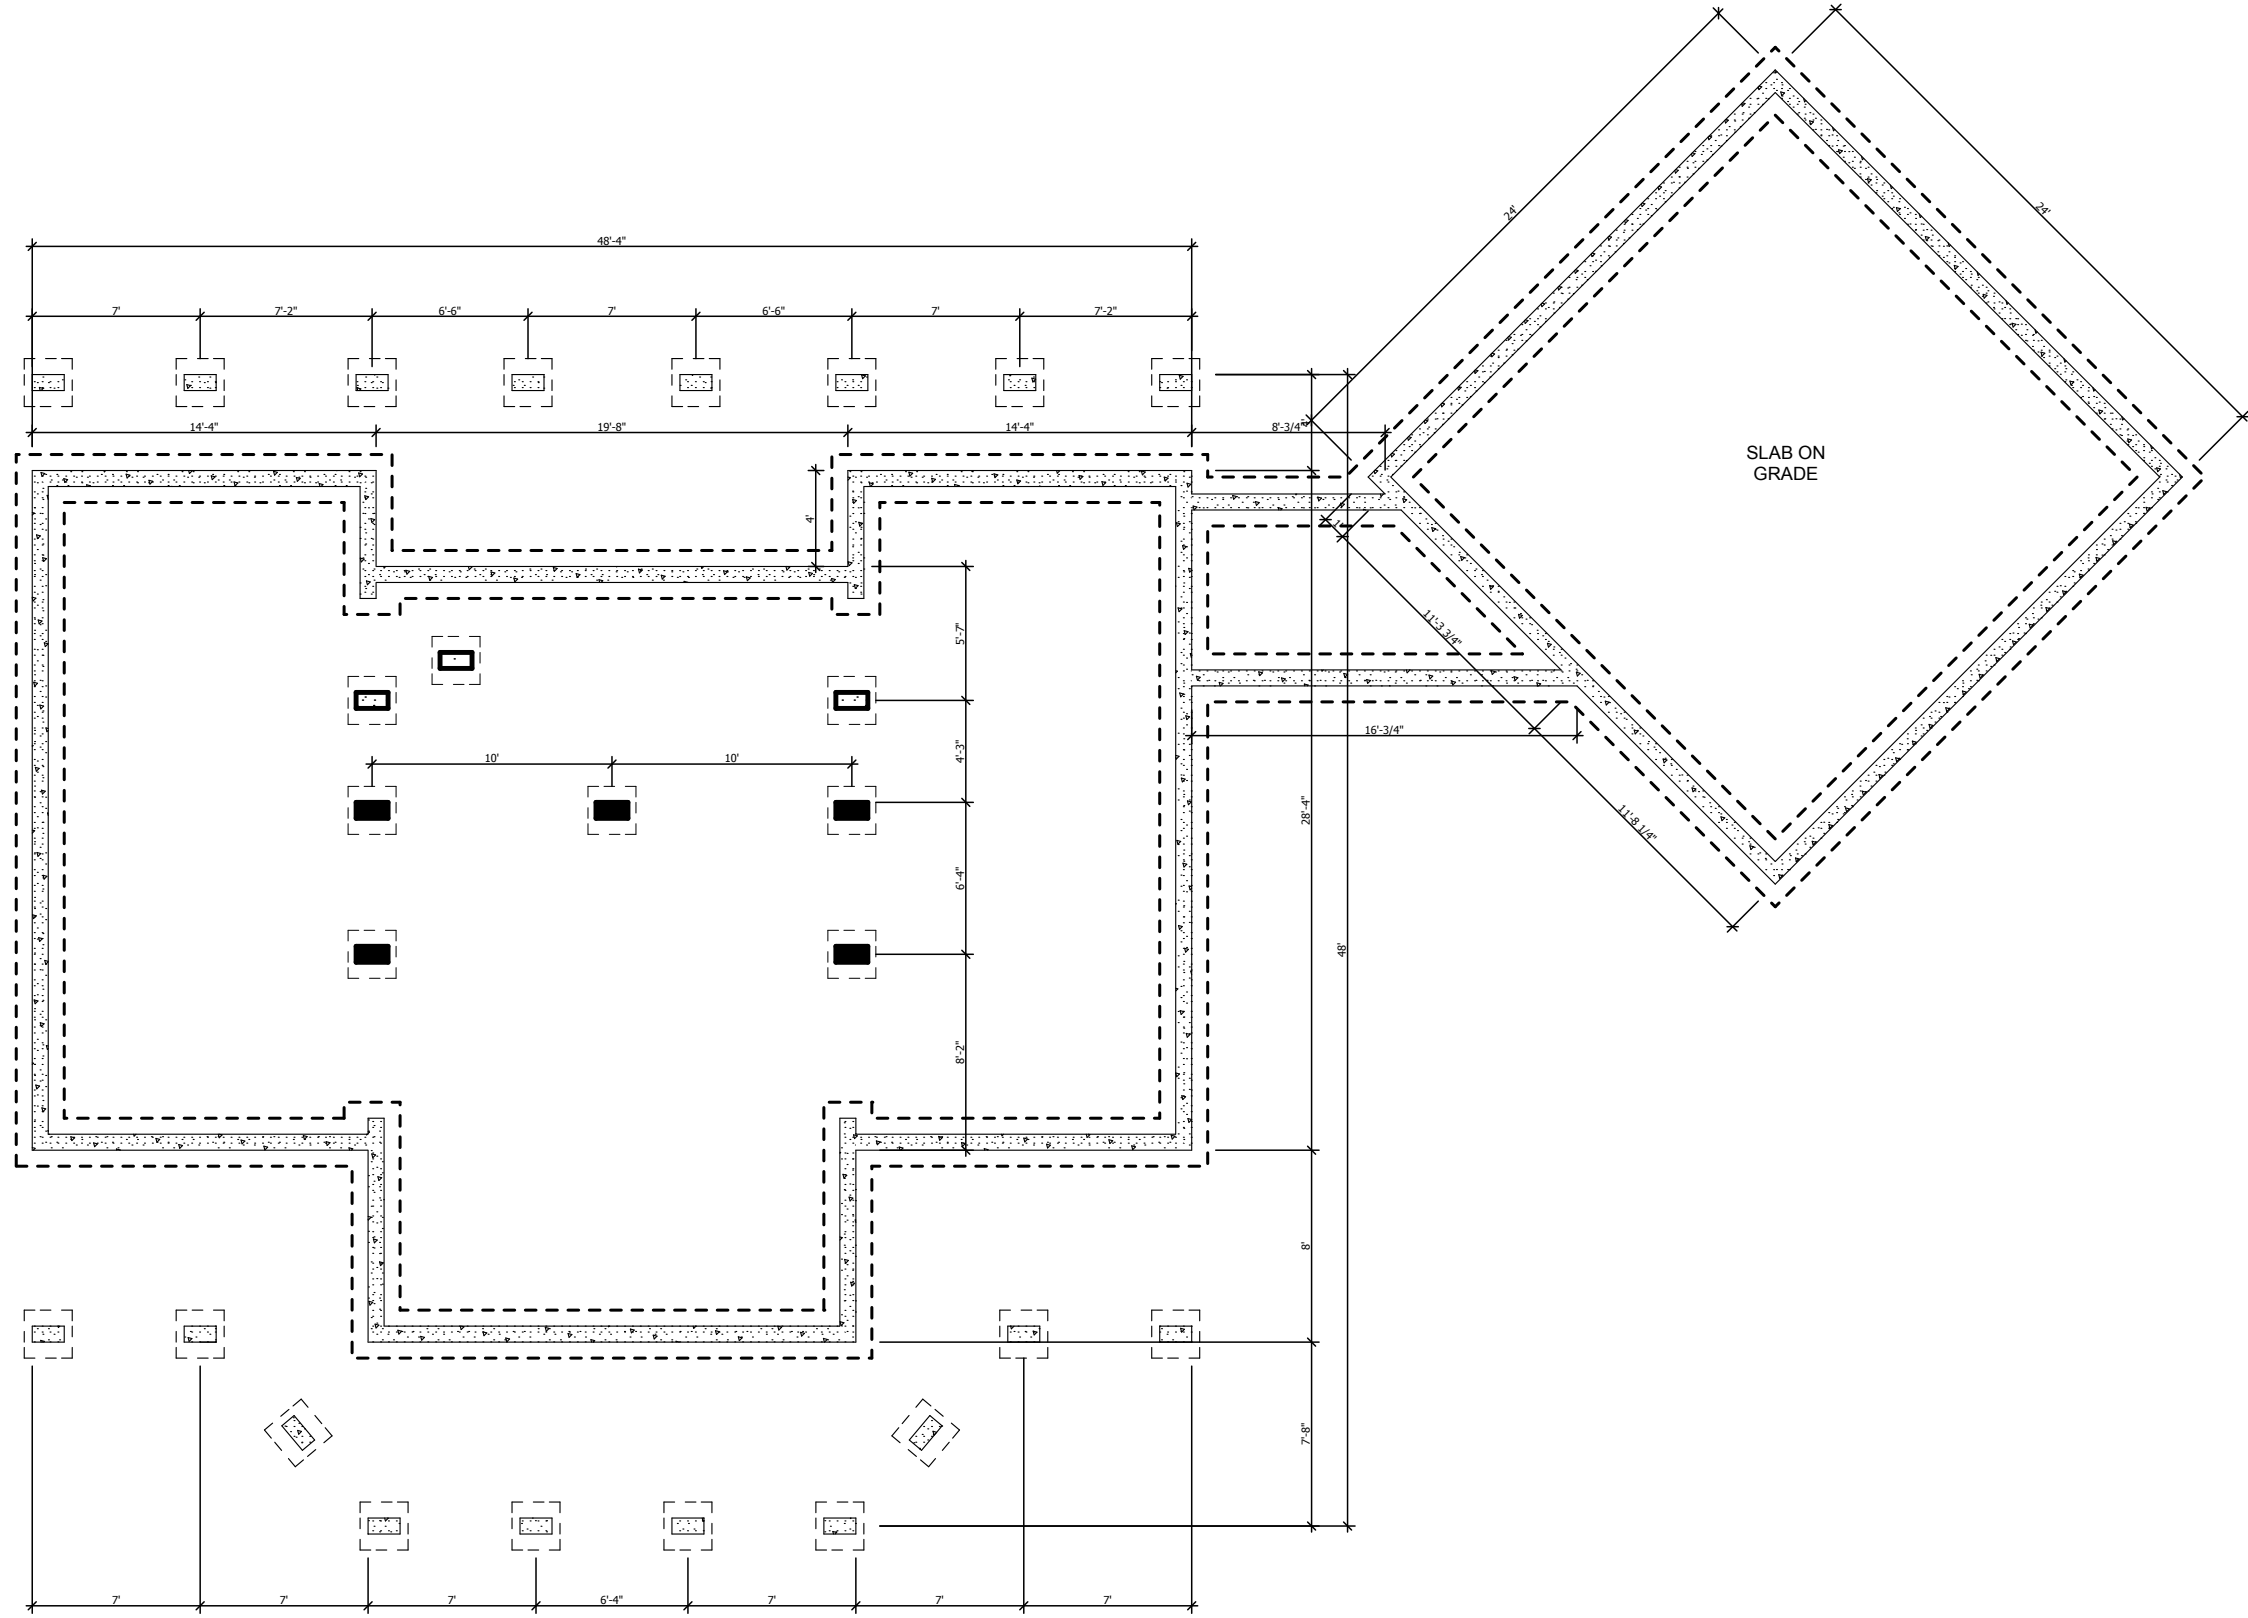

① CRAWL SPACE
SCALE: 1/8" = 1'-0"

RESIDENCE OF:

SHEET TITLE

COMPANY INFORMATION:

FOUNDATION PLAN

A5

THE NORMANDY

OLD HICKORY LOG HOMES, INC.
5881 E. Hwy. 150 Suite 104
DENVER, NC 28037
PHONE: 704-489-8989
FAX: 704-489-8990
WWW.OLDHICKORYLOGHOMES.COM

PRELIMINARY DOCUMENTS

OF 5