

COMPANY INFORMATION:

OLD HICKORY LOG HOMES, INC.
 5881 E. Hwy. 150 Suite 104
 DENVER, NC 28037
 PHONE: 704-489-8989
 FAX: 704-489-8990
 WWW.OLDHICKORYLOGHOMES.COM

RESIDENCE OF:

THE SEQUOIA

REVISIONS

MARK	DATE	DESCRIPTION

HEATED SQUARE FOOTAGE	
FIRST FLOOR:	2056
SECOND FLOOR:	281
BASEMENT:	

PRELIMINARY DOCUMENTS

SHEET TITLE

COVER PAGE

A1



○ FRONT ELEVATION
SCALE: 1/4" = 1'-0"



○ RIGHT ELEVATION
SCALE: 1/4" = 1'-0"

COMPANY INFORMATION:

OLD HICKORY LOG HOMES, INC.
5881 E. Hwy. 150 Suite 104
DENVER, NC 28037
PHONE: 704-489-8989
FAX: 704-489-8990
WWW.OLDHICKORYLOGHOMES.COM

RESIDENCE OF:

THE SEQUOIA

REVISIONS

MARK	DATE	DESCRIPTION

HEATED SQUARE FOOTAGE

FIRST FLOOR:	2056
SECOND FLOOR:	281
BASEMENT:	

PRELIMINARY DOCUMENTS

SHEET TITLE

ELEVATIONS



A2



REAR ELEVATION
SCALE: 1/4" = 1'-0"



LEFT ELEVATION
SCALE: 1/4" = 1'-0"



COMPANY INFORMATION:

OLD HICKORY LOG HOMES, INC.
5881 E. Hwy. 150 Suite 104
DENVER, NC 28037
PHONE: 704-489-8989
FAX: 704-489-8990
WWW.OLDHICKORYLOGHOMES.COM

RESIDENCE OF:

THE SEQUOIA

REVISIONS

MARK	DATE	DESCRIPTION

HEATED SQUARE FOOTAGE


FIRST FLOOR:	2056
SECOND FLOOR:	281
BASEMENT:	

PRELIMINARY DOCUMENTS


SHEET TITLE

ELEVATIONS

A3

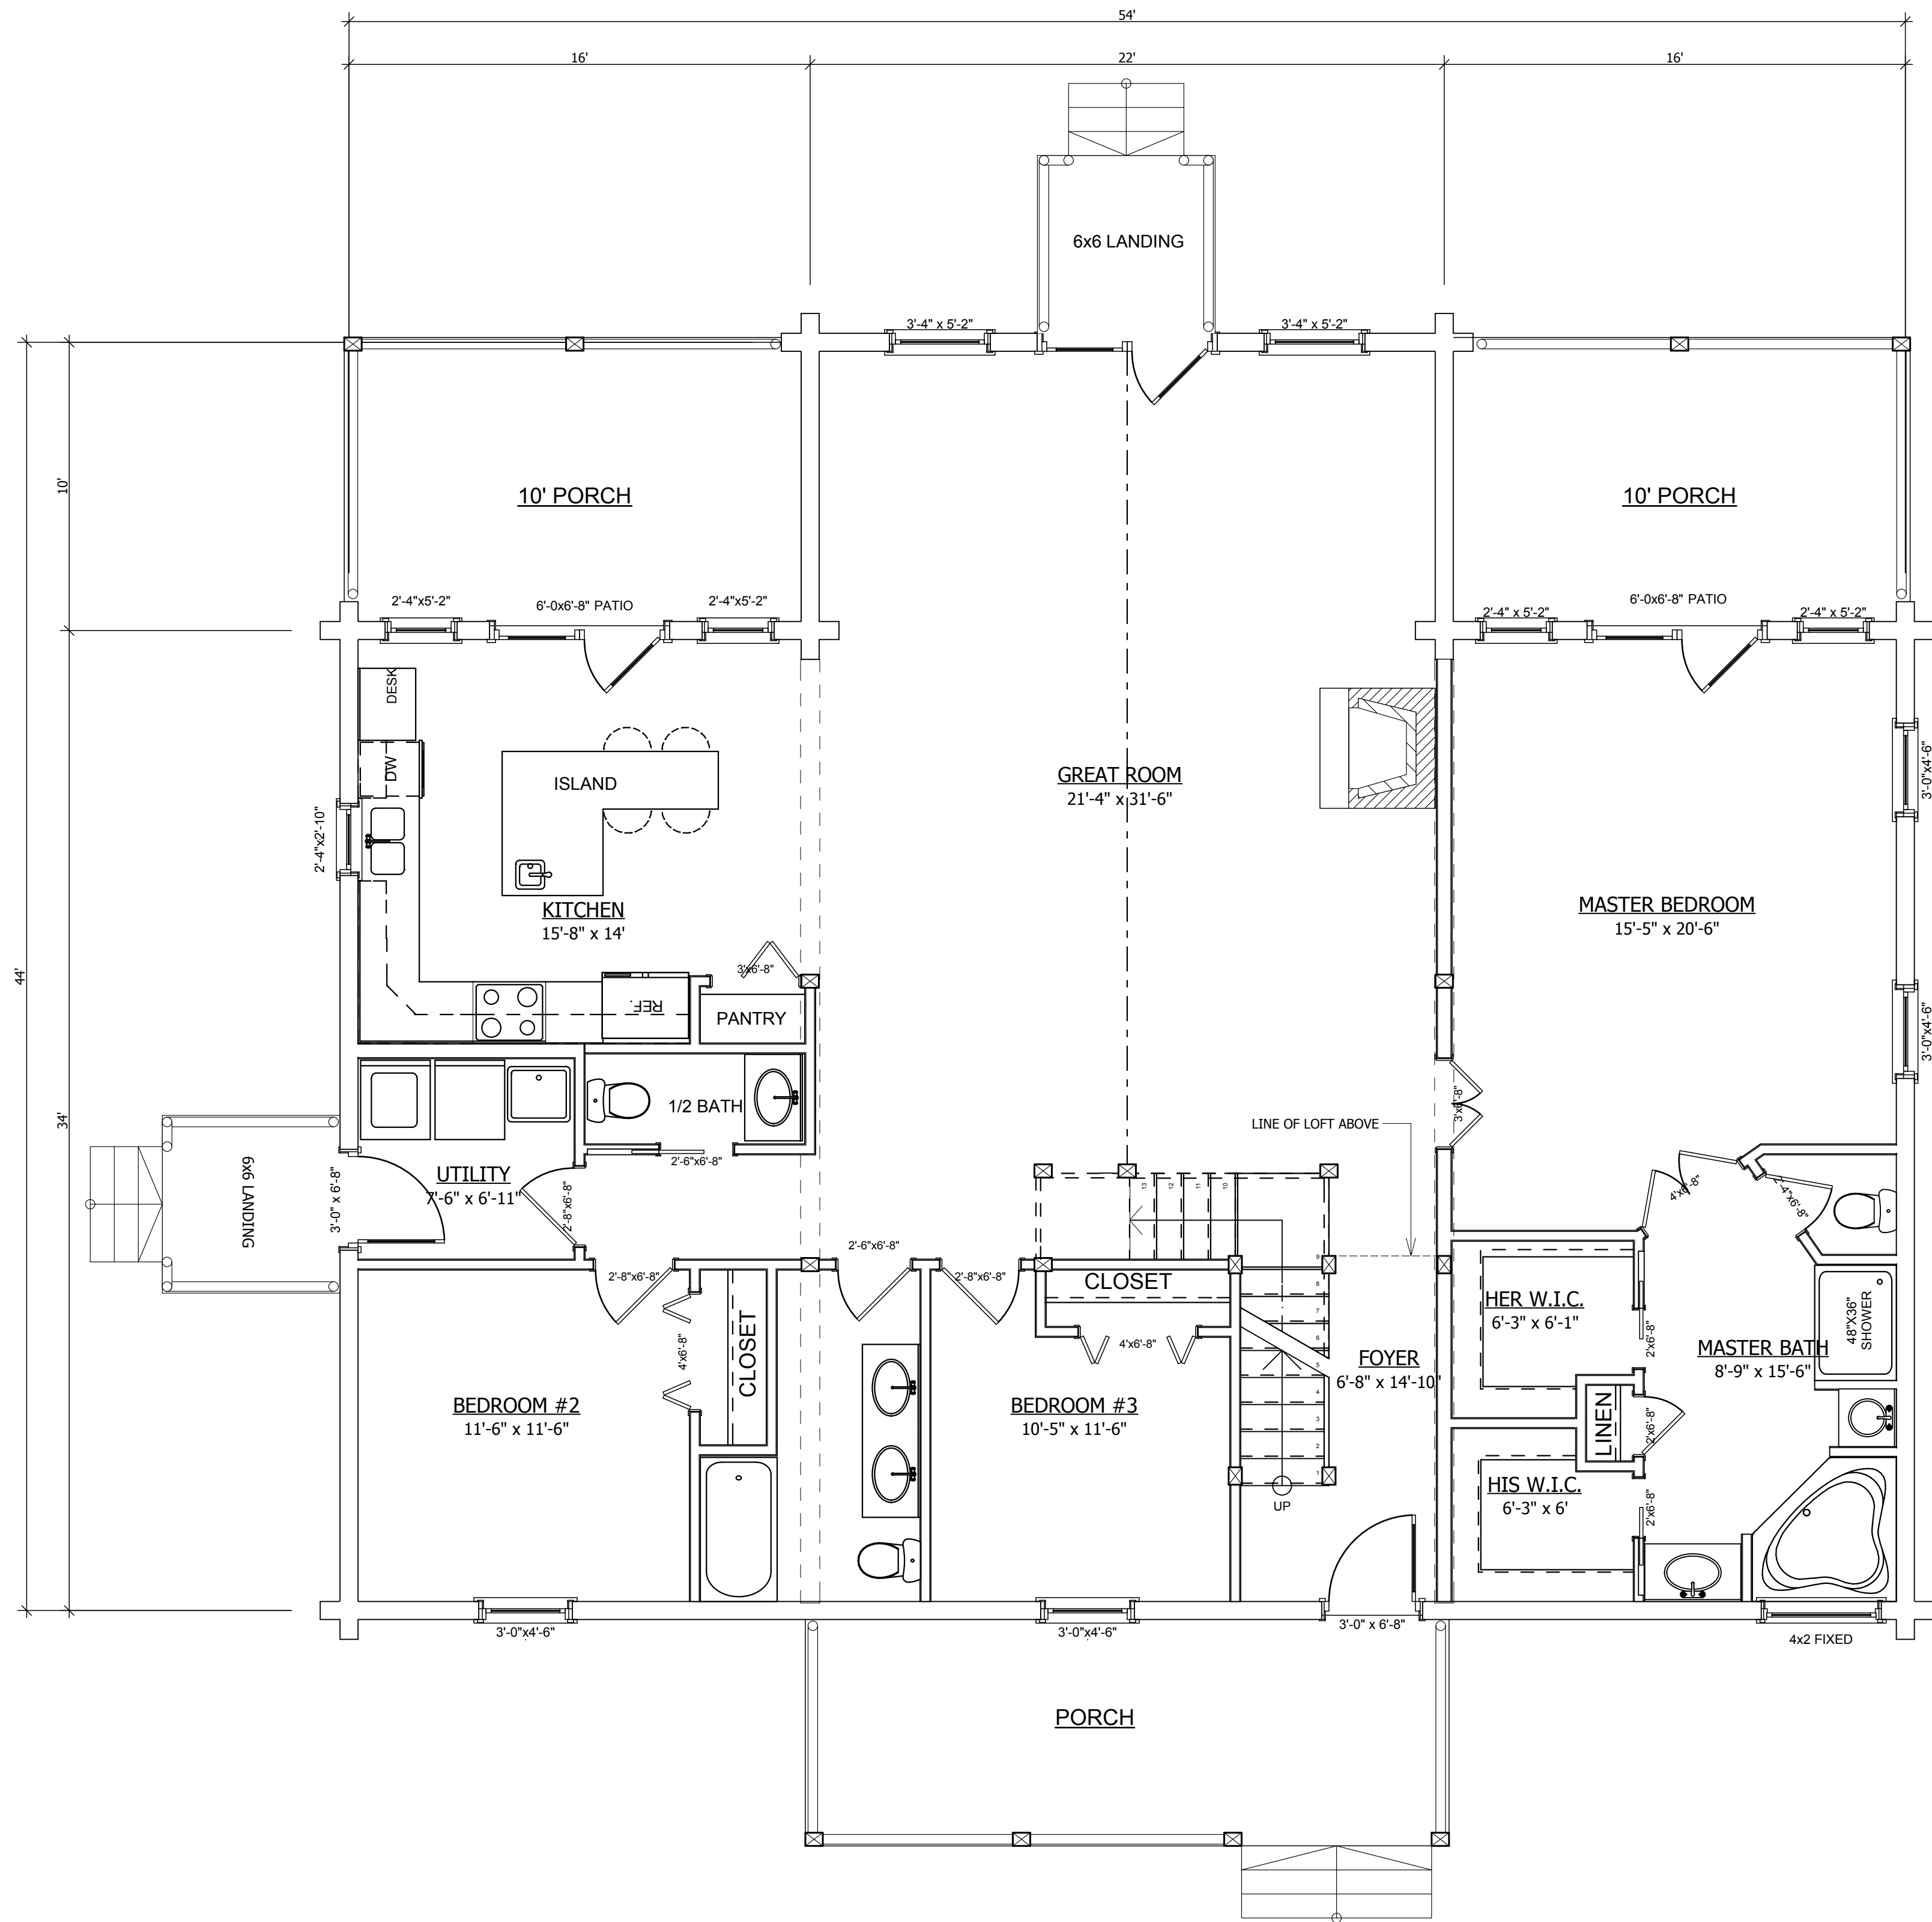

○ First Floor Plan
SCALE: 1/4" = 1'-0"

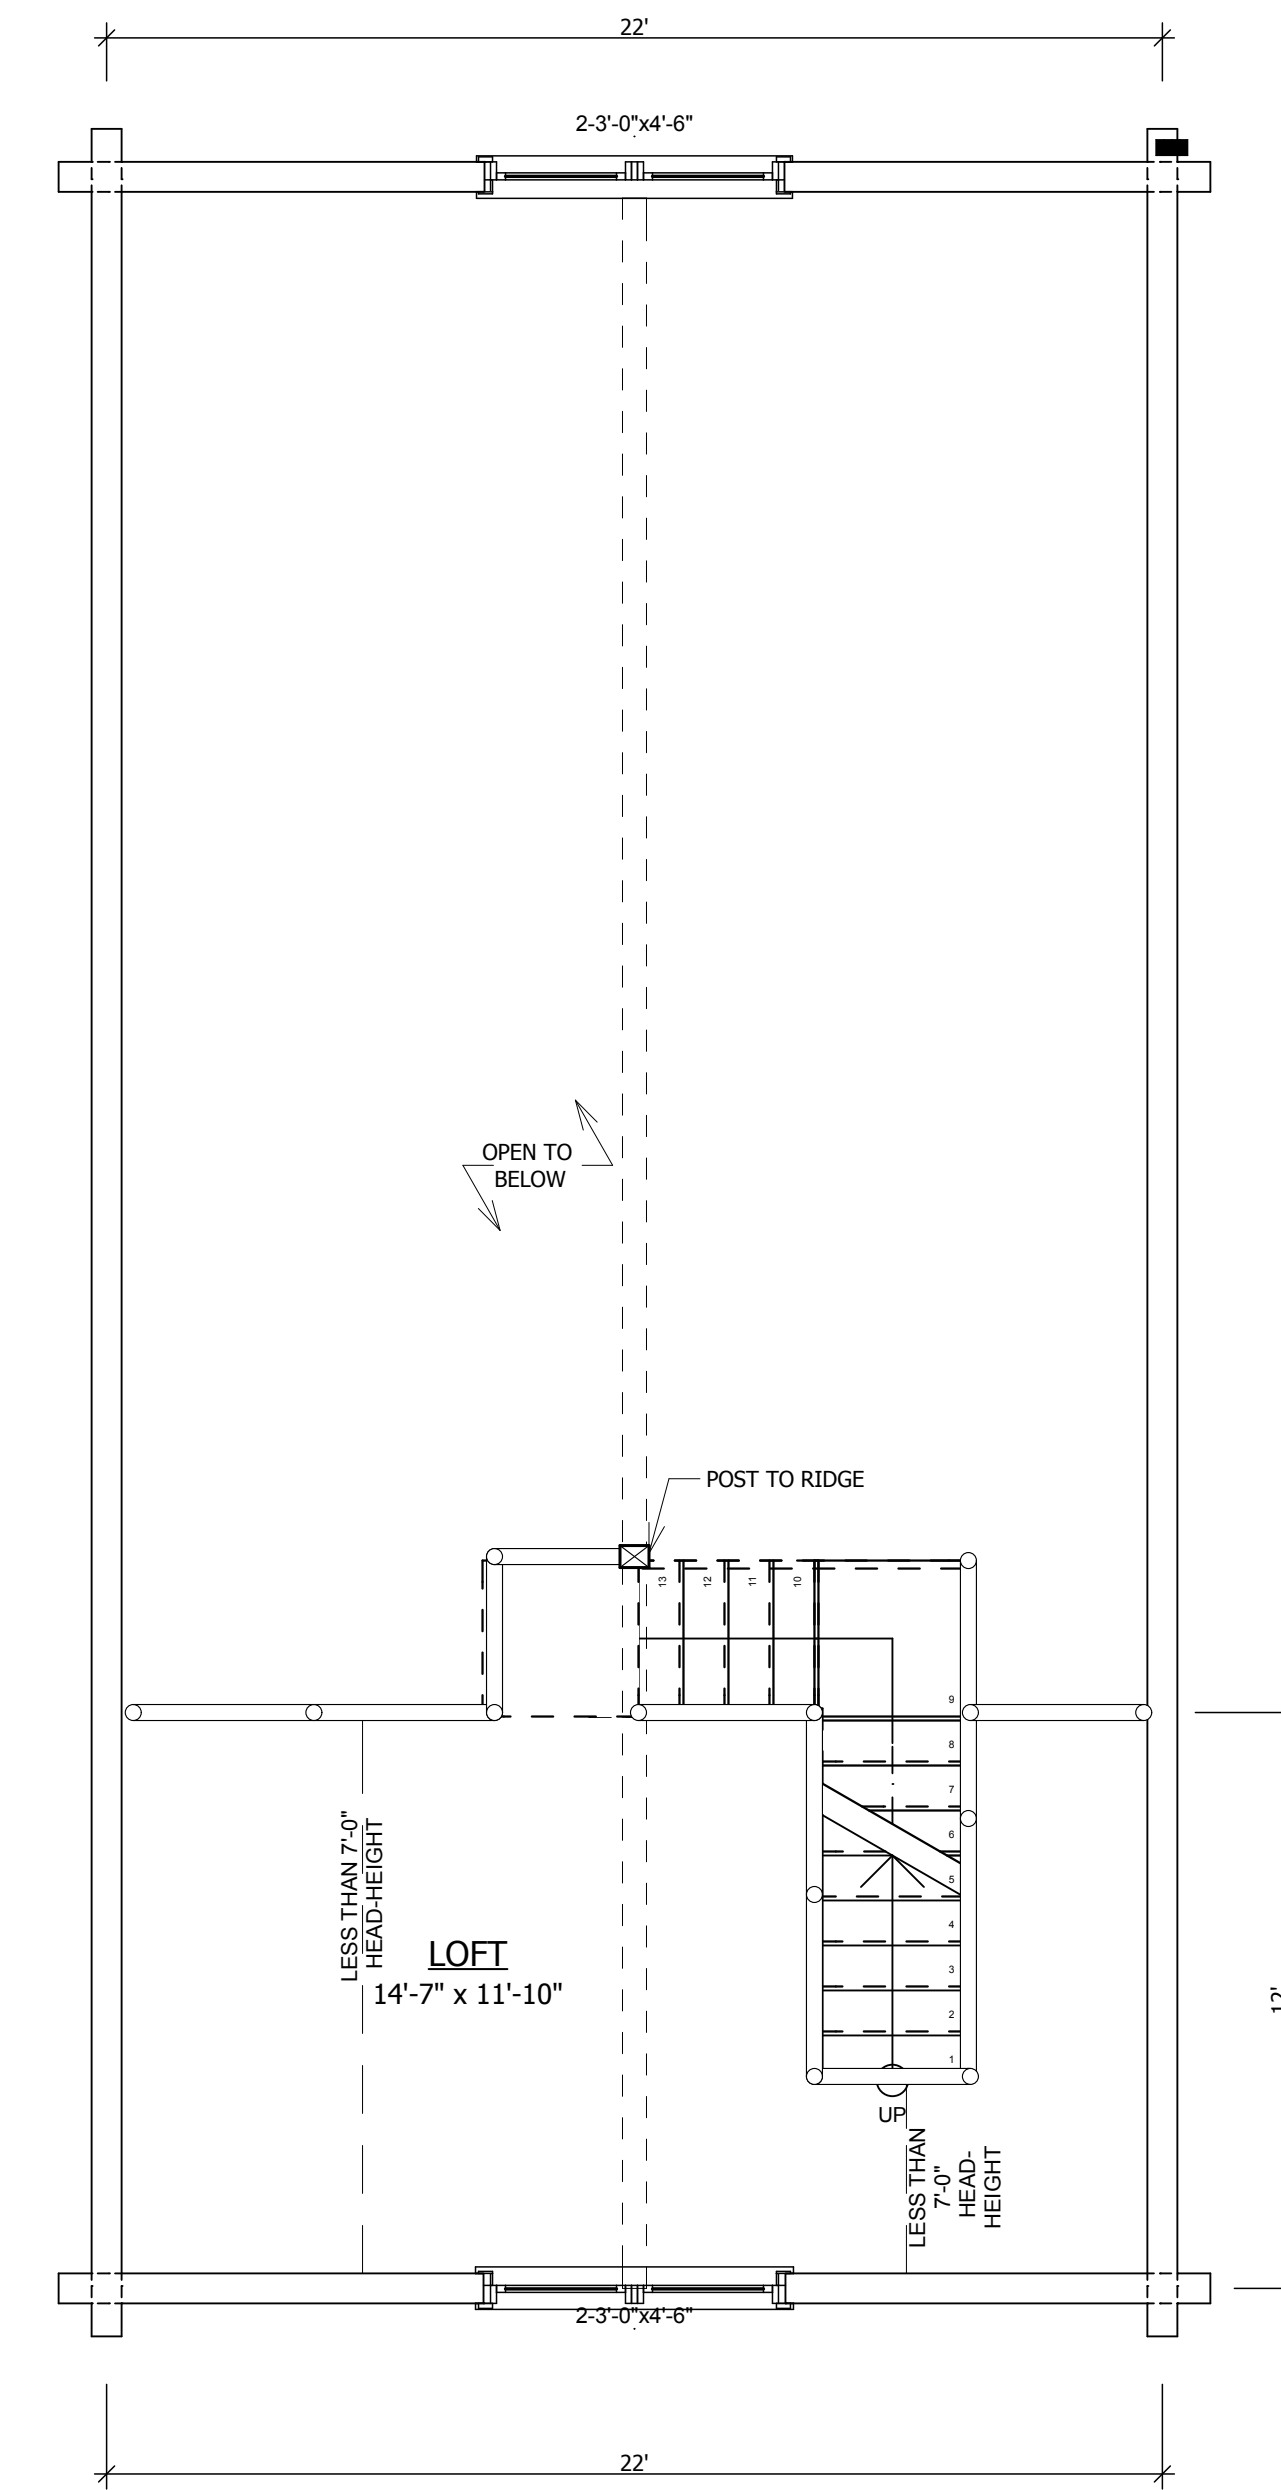

○ 2nd Floor Plan
SCALE: 1/4" = 1'-0"

COMPANY INFORMATION:
 OLD HICKORY LOG HOMES, INC.
 5881 E. Hwy. 150 Suite 104
 DENVER, NC 28037
 PHONE: 704-489-8989
 FAX: 704-489-8990
 WWW.OLDHICKORYLOGHOMES.COM

RESIDENCE OF:

THE SEQUOIA

REVISIONS		
MARK	DATE	DESCRIPTION

HEATED SQUARE FOOTAGE	
FIRST FLOOR:	2056
SECOND FLOOR:	281
BASEMENT:	

PRELIMINARY DOCUMENTS

SHEET TITLE
**FIRST/SECOND FLOOR
 PLANS**



